

Plan B  
419

# PLAT of SURVEY

SITUATED IN THE NORTHWEST QUARTER (1/4) OF SECTION 35, TOWN 5 NORTH, RANGE 10 EAST, PLAIN TOWNSHIP, WOOD COUNTY, OHIO

FOR: STATE OF OHIO to L. JAMES & JODY WILLIAMS  
Deed ref: Volume 446, Page 186



(State bearing) S 0°28'35" E 649.05'



Scale 1" = 60'

### LEGEND

- A-Railroad spike found.
- B-Monument box found.
- C-Iron pin found
- D-5/8" x 30" iron pin with ID cap set.
- E- Mag nail set.

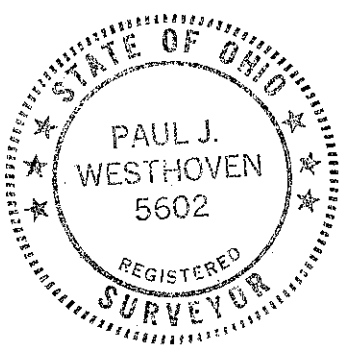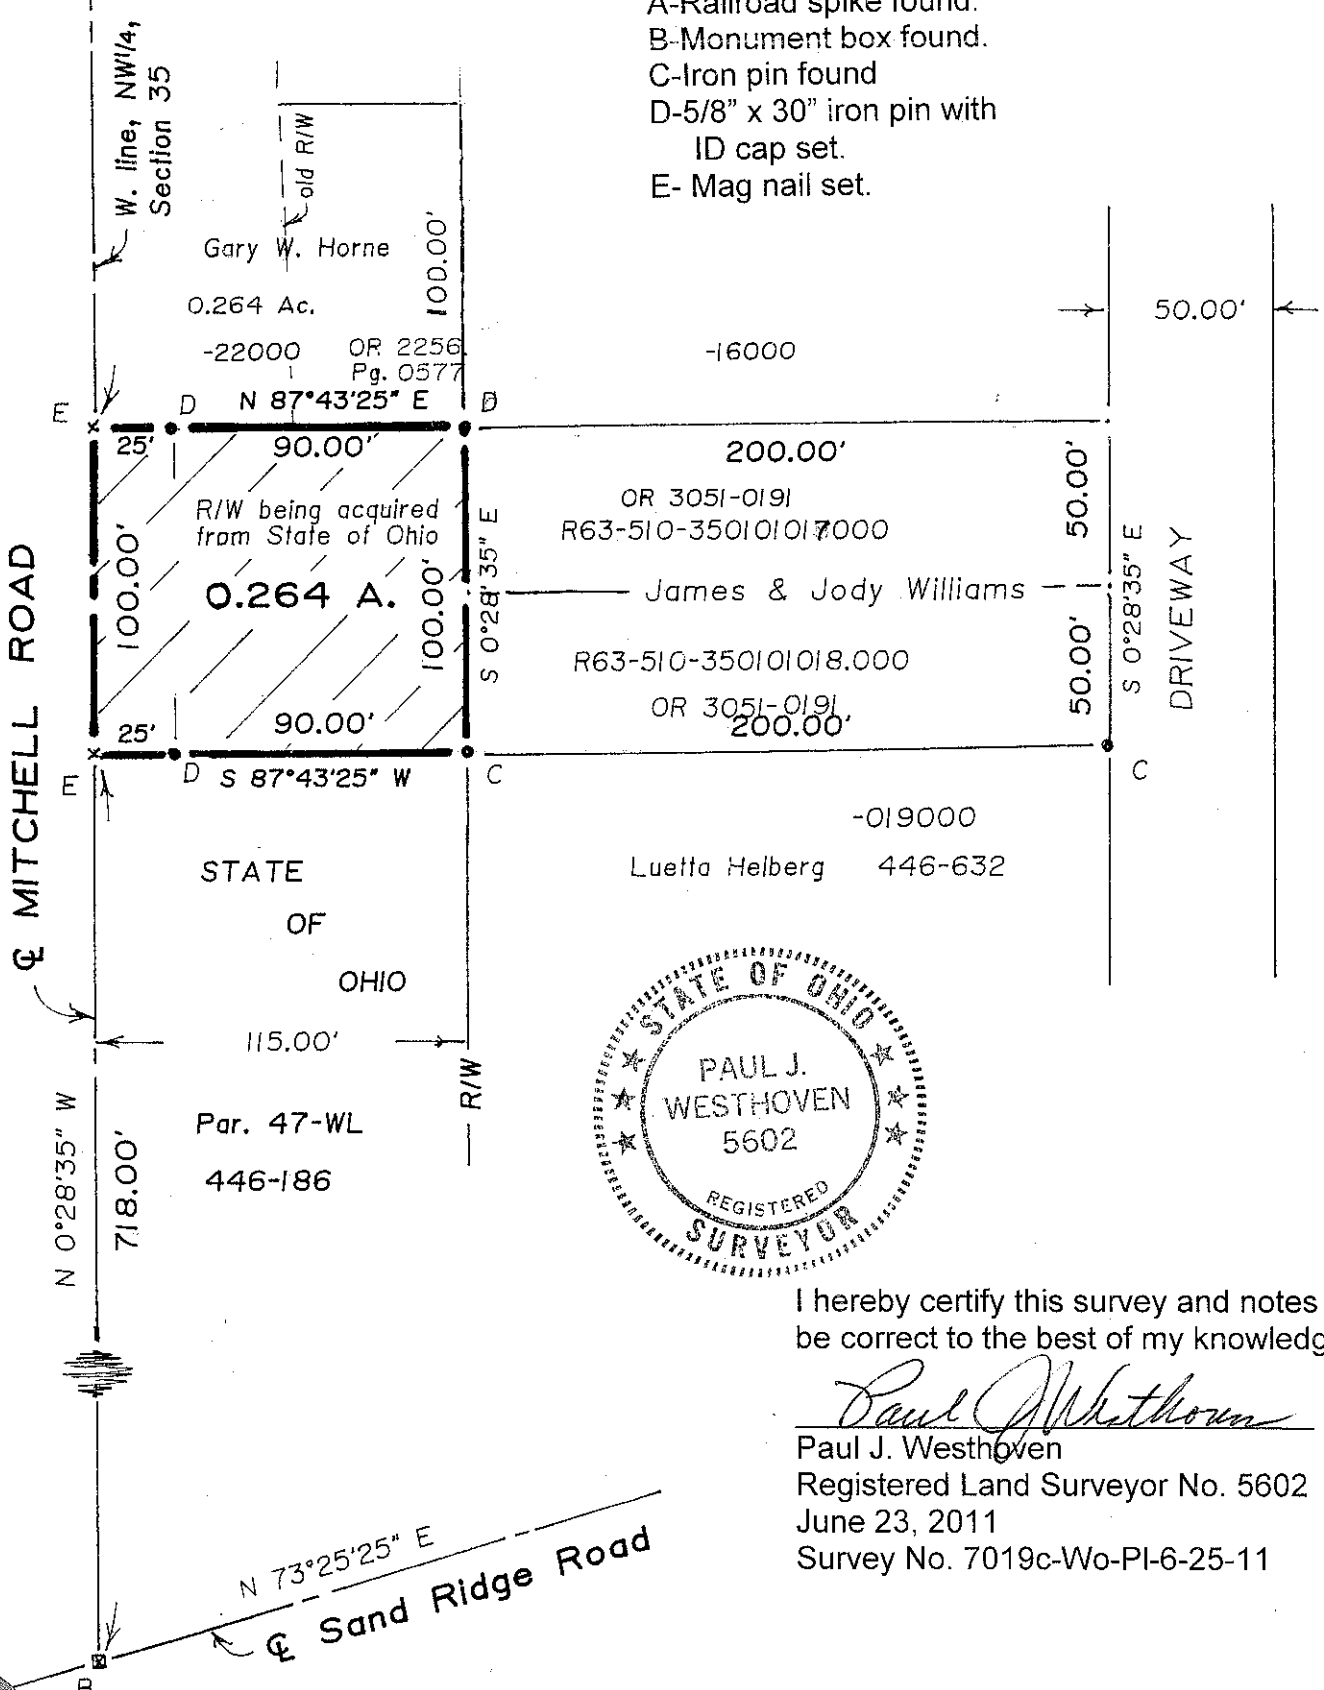

I hereby certify this survey and notes to be correct to the best of my knowledge.

*Paul J. Westhoven*  
Paul J. Westhoven  
Registered Land Surveyor No. 5602  
June 23, 2011  
Survey No. 7019c-Wo-PI-6-25-11

Plan B  
419