


B.G.
COP
978

B.G.
COP
978
264

Survey Lot 225, Bowling Green, O.

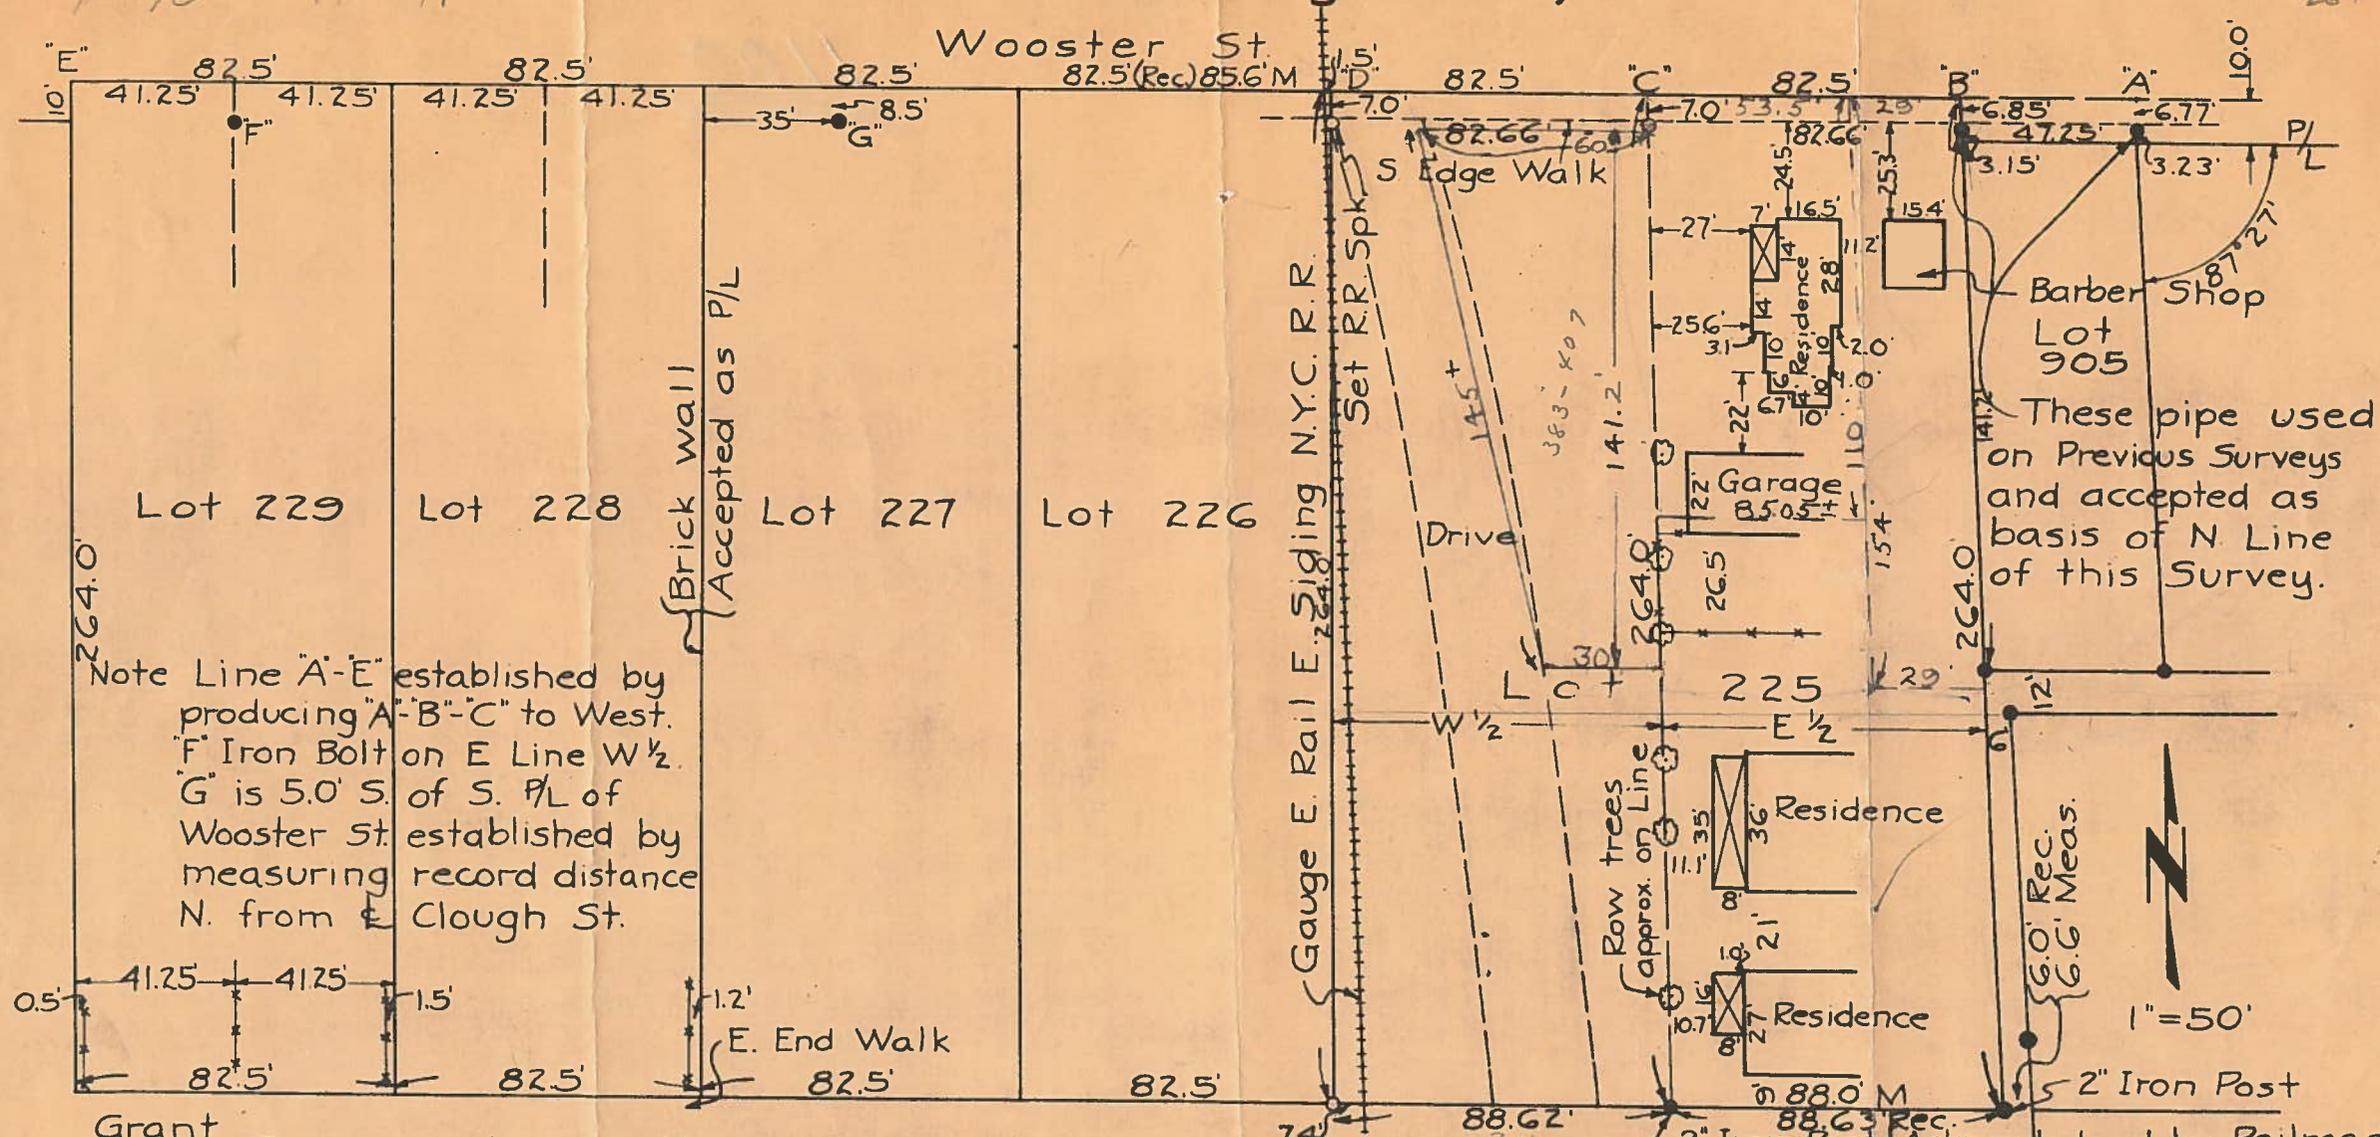

Note Line "A"-E established by producing "A"-B-C to West. "F" Iron Bolt on E Line W 1/2. "G" is 5.0' S. of S. P/L of Wooster St. established by measuring record distance N. from Clough St.

These pipe used on Previous Surveys and accepted as basis of N. Line of this Survey.

Acknowledged by Railroad and accepted as basis of S. Line of this Survey.

Grant St. Fences shown thus * * * * *
 Iron pipe set at points shown thus o
 Iron pipe found at points shown thus ●
 Dimensions given in feet and decimals thereof and are both record and measured unless noted.
 Lot 225 established by using existing points and so accepted. -- There are no control points on Wooster St.

Surveyed by H. Morgan
 Sept. 1957 Reg. Sur. 890