

B.G. CORP 985

SURVEY


of
Lots 1150, 1151, 1152, 1153, 1154, 1155
Bowling Green
Ohio

Penn Central R.R. Grantor
Charles E. Hamblin Grantee

Acquisition of Title by Grantor recorded in Vol. 131 Page 311,
Wood County Deeds on Apr. 15, 1902. W.S. Thurstin Grantor, T&OC
R.R. Grantee.

Iron markers found at points shown thus \circ
" " set " " " " \odot

Wooden Hub found at point shown thus \square
Charles E. Hamblin-property \rightarrow

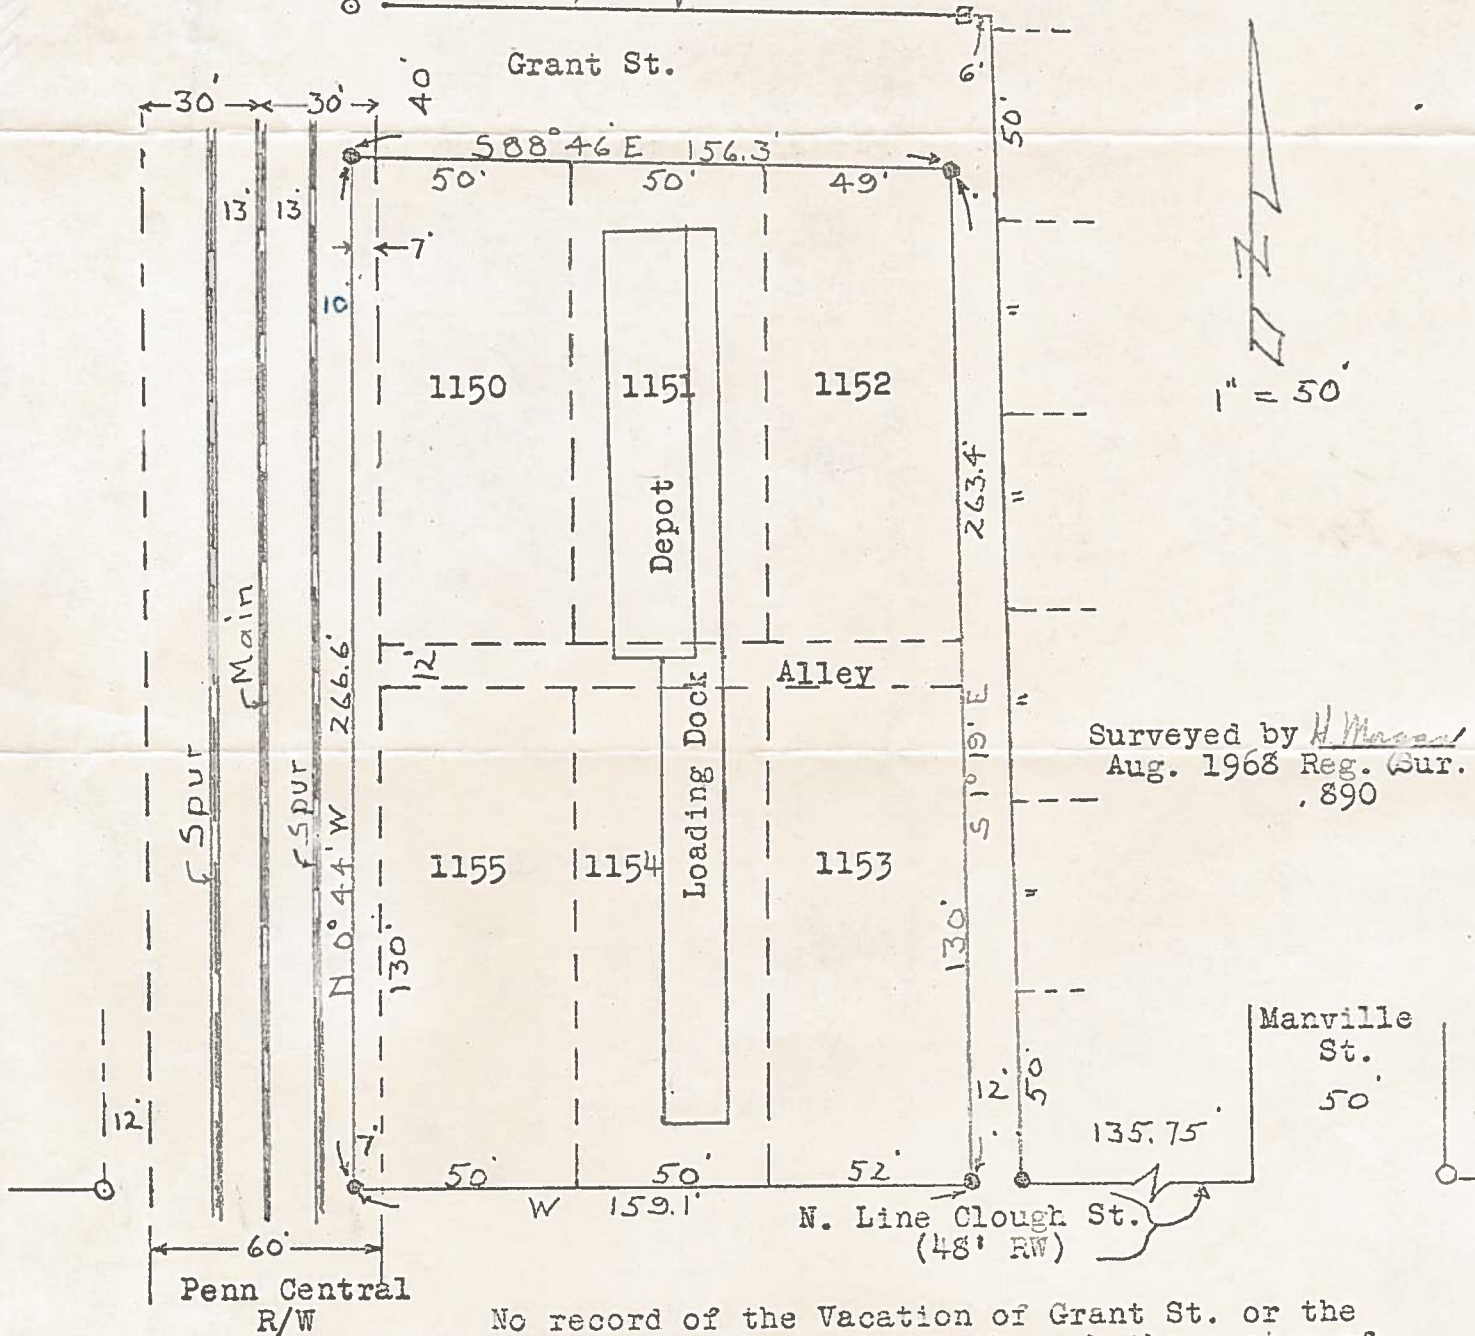

Surveyed by *H. Mason*
Aug. 1968 Reg. (Sur.)
.890

No record of the Vacation of Grant St. or the east and west alley running through the center of the parcel could be found. In the event that the alley is not vacated the depot and loading dock are encroaching.

Parcel being conveyed contains 0.959 acres of land more or less.

Bearings shown on this plot are assumed and used for descriptive purposes only.

Dashed lines show the original layout. Solid lines show the parcel as being conveyed. The east 7 feet of the Penn Central Right of Way is included in this transfer.

B.G. CORP 985