


B.G. CORP 1103

# SURVEY FOR W. GIBSON

BEING LOT 1001, TROUP ADDITION, CITY OF BOWLING GREEN, OHIO

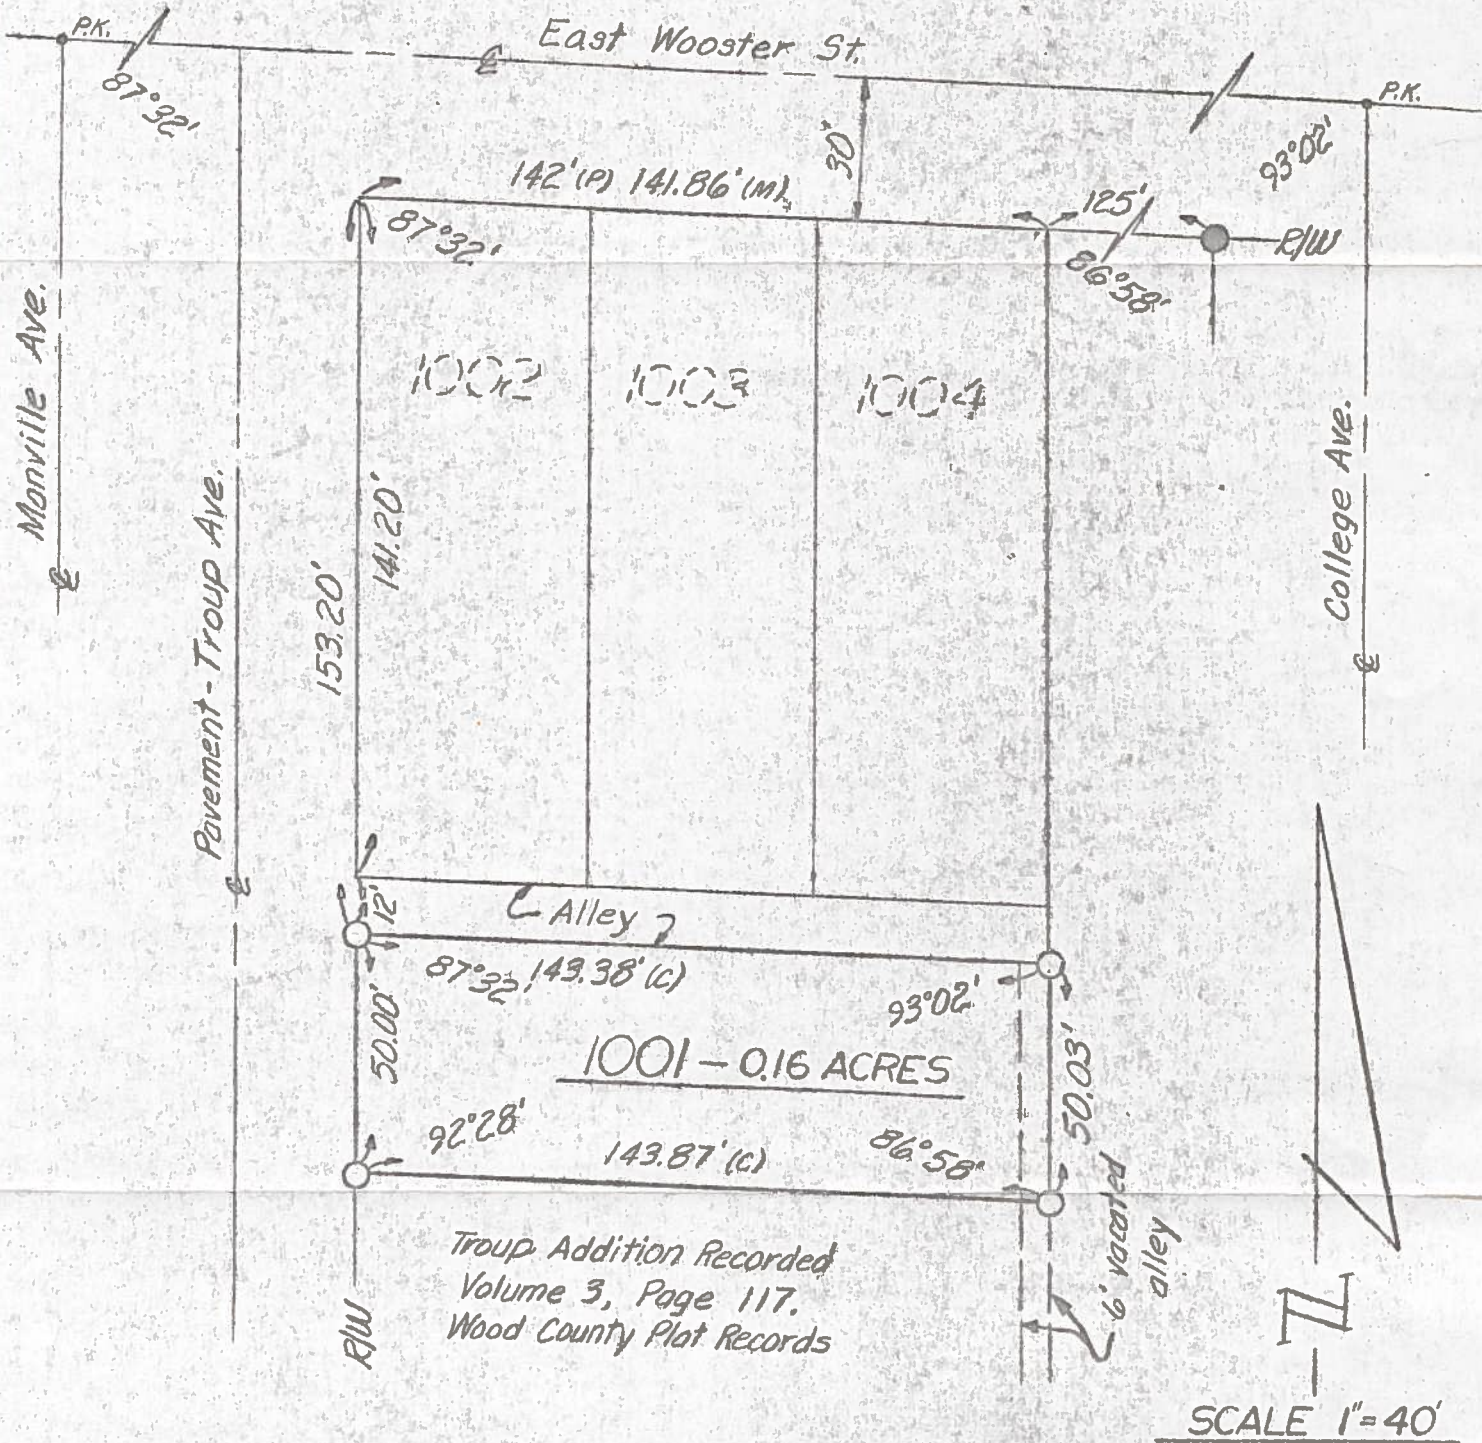

Troup Addition Recorded  
Volume 3, Page 117.  
Wood County Plat Records

## LEGEND

- P.K. P.K. nail (fd)
- iron pipe (fd)
- iron pipe (set)
- (P) plat distance
- (M) measured distance
- (C) calculated distance

We hereby certify the above described parcel was surveyed during July 1973. All distances are in feet and decimals thereof.

LESTER H. POGGEMEYER, P.E., INC.  
Engineers & Surveyors, Bowling Green, Ohio

*Arthur O. Lybarger*  
Arthur O. Lybarger, Reg. Surveyor #4418

B.G. CORP 1103