


# SURVEY FOR THE CITY OF BOWLING GREEN

BEING LOTS #908, & #909, TROUP ADDITION, CITY OF BOWLING GREEN, OHIO

B.G. CORP 1127

Troup Addition recorded Vol. 3, Pg. 117, Wood County Plat Records

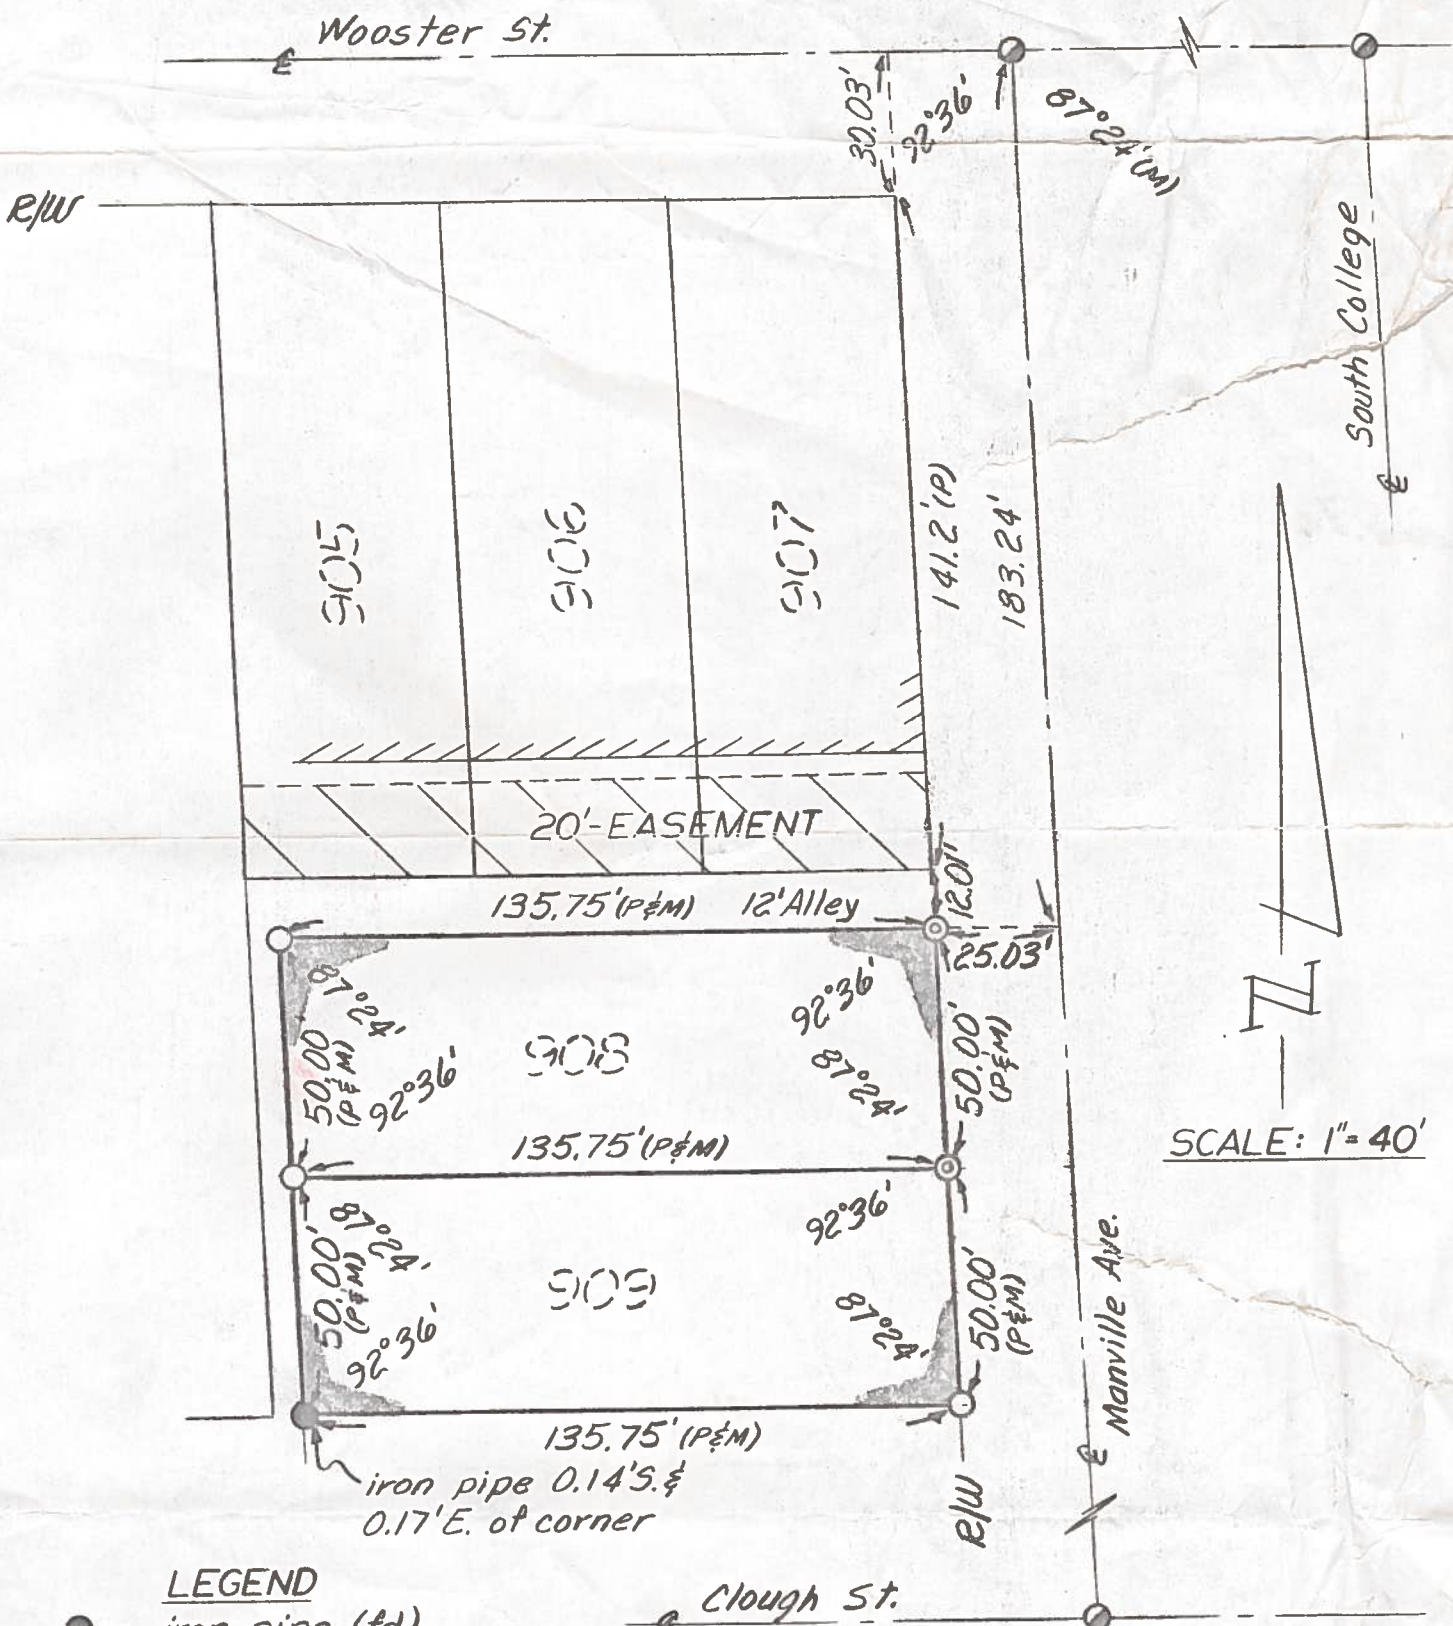

### LEGEND

- iron pipe (fd)
- ⊙ spike & shiner (fd)
- ⊙ hole drilled in concrete
- iron pipe (set)
- (P) plot distance
- (M) measured distance or angle

We hereby certify the above described parcel was surveyed during December 1973. All distances are in feet and decimals there

LESTER H. POGGEMEYER, P.E., INC.  
Engineers & Surveyors, Bowling Green, Ohio

*Arthur O. Lybarger*  
Arthur O. Lybarger -- Reg. Surveyor #4418

B.G. CORP 1127