


B. G.  
CORP  
1034

B. G.  
CORP  
1034

# SURVEY FOR STOP & GO FOODS

INTERSECTION OF E. WOOSTER ST. & STATE ST.  
BOWLING GREEN, OHIO WOOD CO.

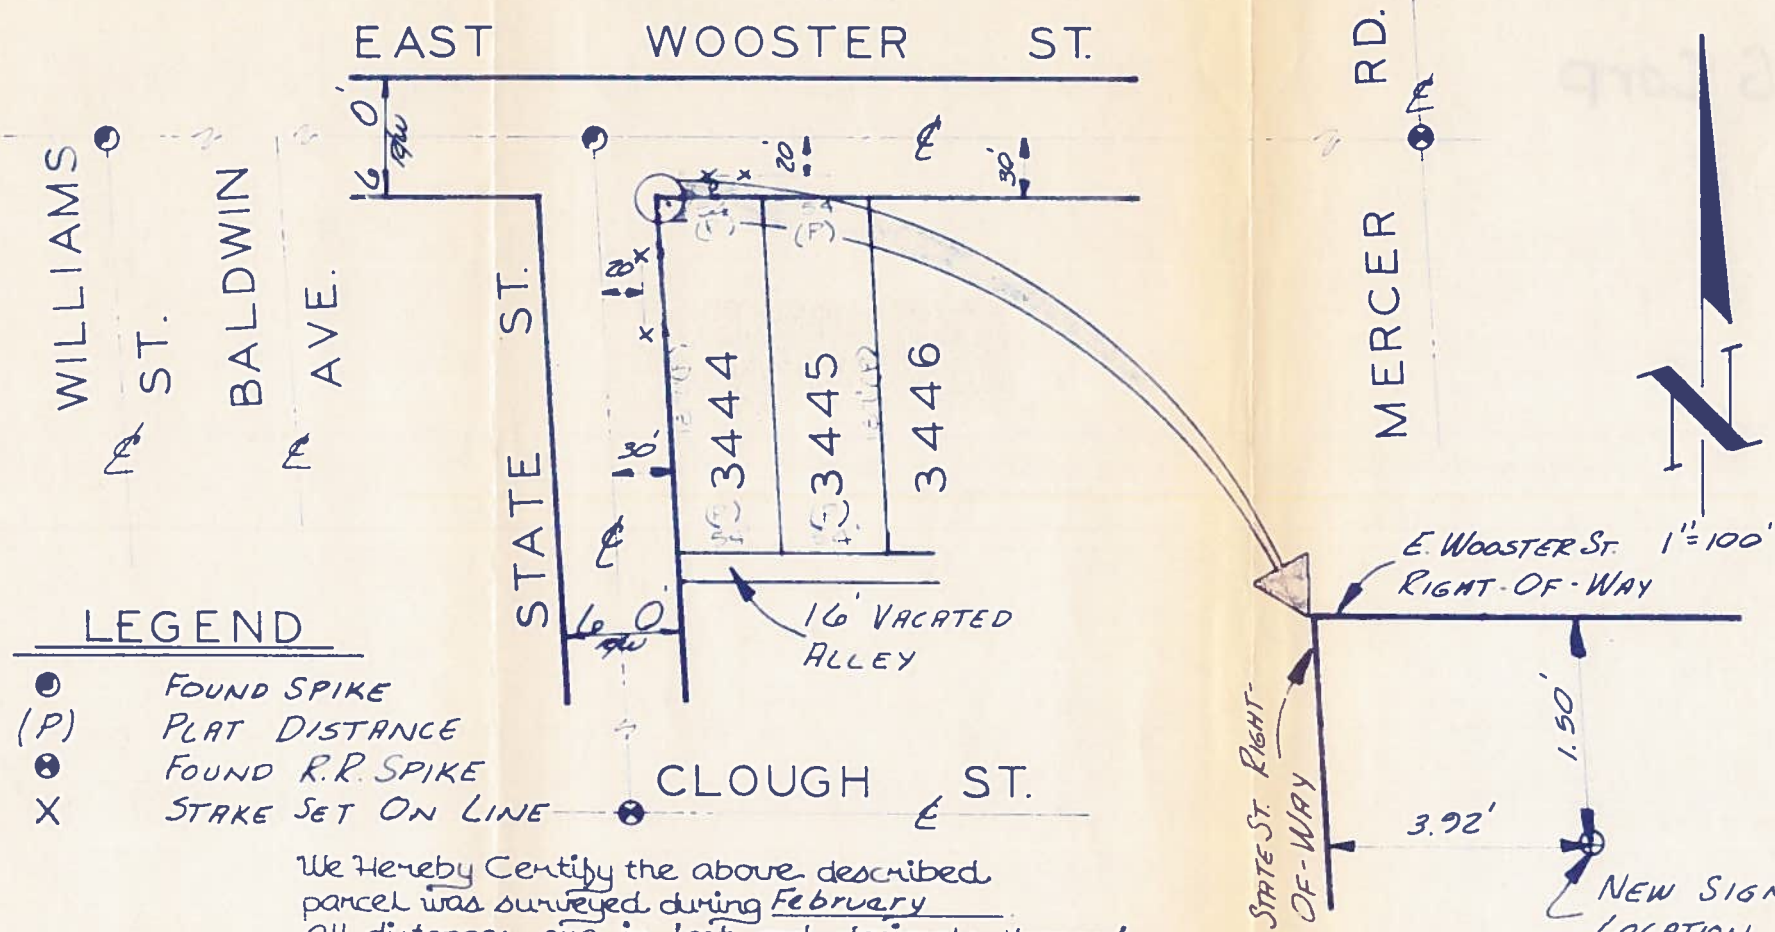

## LEGEND

- FOUND SPIKE
- (P) PLAT DISTANCE
- FOUND R.R. SPIKE
- X STAKE SET ON LINE

We Hereby Certify the above described parcel was surveyed during February.  
 All distances are in feet and decimals thereof.  
 LESTER H. POGGEMEYER, P.E. ENGINEERS & SURVEYORS  
 BOWLING GREEN, OHIO

By: Lester H. Poggemeyer  
 REGISTERED SURVEYOR-LESTER H. POGGEMEYER #5417