


B.G. Corp 1078

SURVEY FOR

BENNETT ENTERPRISES, INC.

Part 5/2 of 5/2, Sec. 20, T5N, R11E  
Center Twp., City of Bowling Green, Wood Co., Ohio

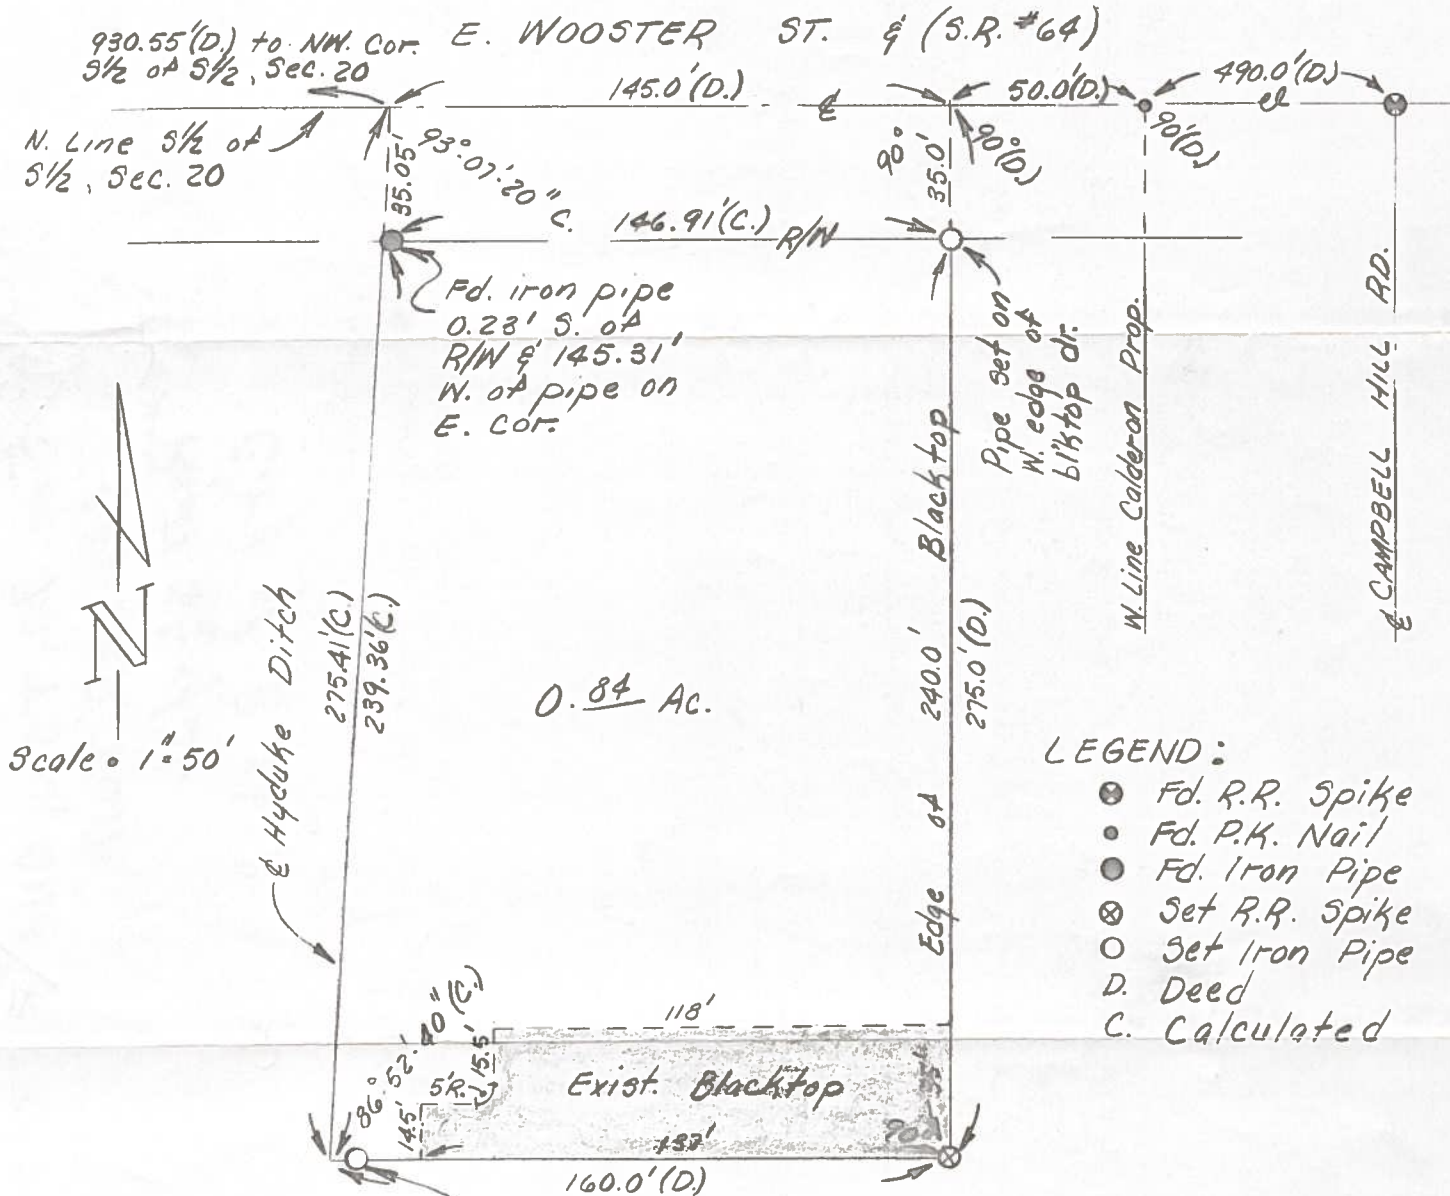

Scale = 1" = 50'

LEGEND:

- Fd. R.R. Spike
- Fd. P.K. Nail
- Fd. Iron Pipe
- ⊗ Set R.R. Spike
- Set Iron Pipe
- D. Deed
- C. Calculated

We hereby certify the above described parcel was surveyed during Nov. 1971. All distances are in feet and decimals thereof.

LESTER H. POGGEMEYER, P.E., INC.  
Engineers and Surveyors, Bowling Green, Ohio

*Arthur O. Lybarger*  
Arthur O. Lybarger - Reg. Surveyor #4418

B.G. Corp 1078