


EXHIBIT "A" LEGAL DESCRIPTION

Situated in
**LOT SPLIT OF IL #7314
INNOVATIVE TECHNOLOGY PARK,
Plat 1 ~ Vol. 23, Pg. 267**

BEING IN THE NW 1/4 OF SECTION 28,
TOWN 5 NORTH, RANGE 11 EAST,
CENTER TOWNSHIP, BOWLING GREEN,
WOOD COUNTY, OHIO

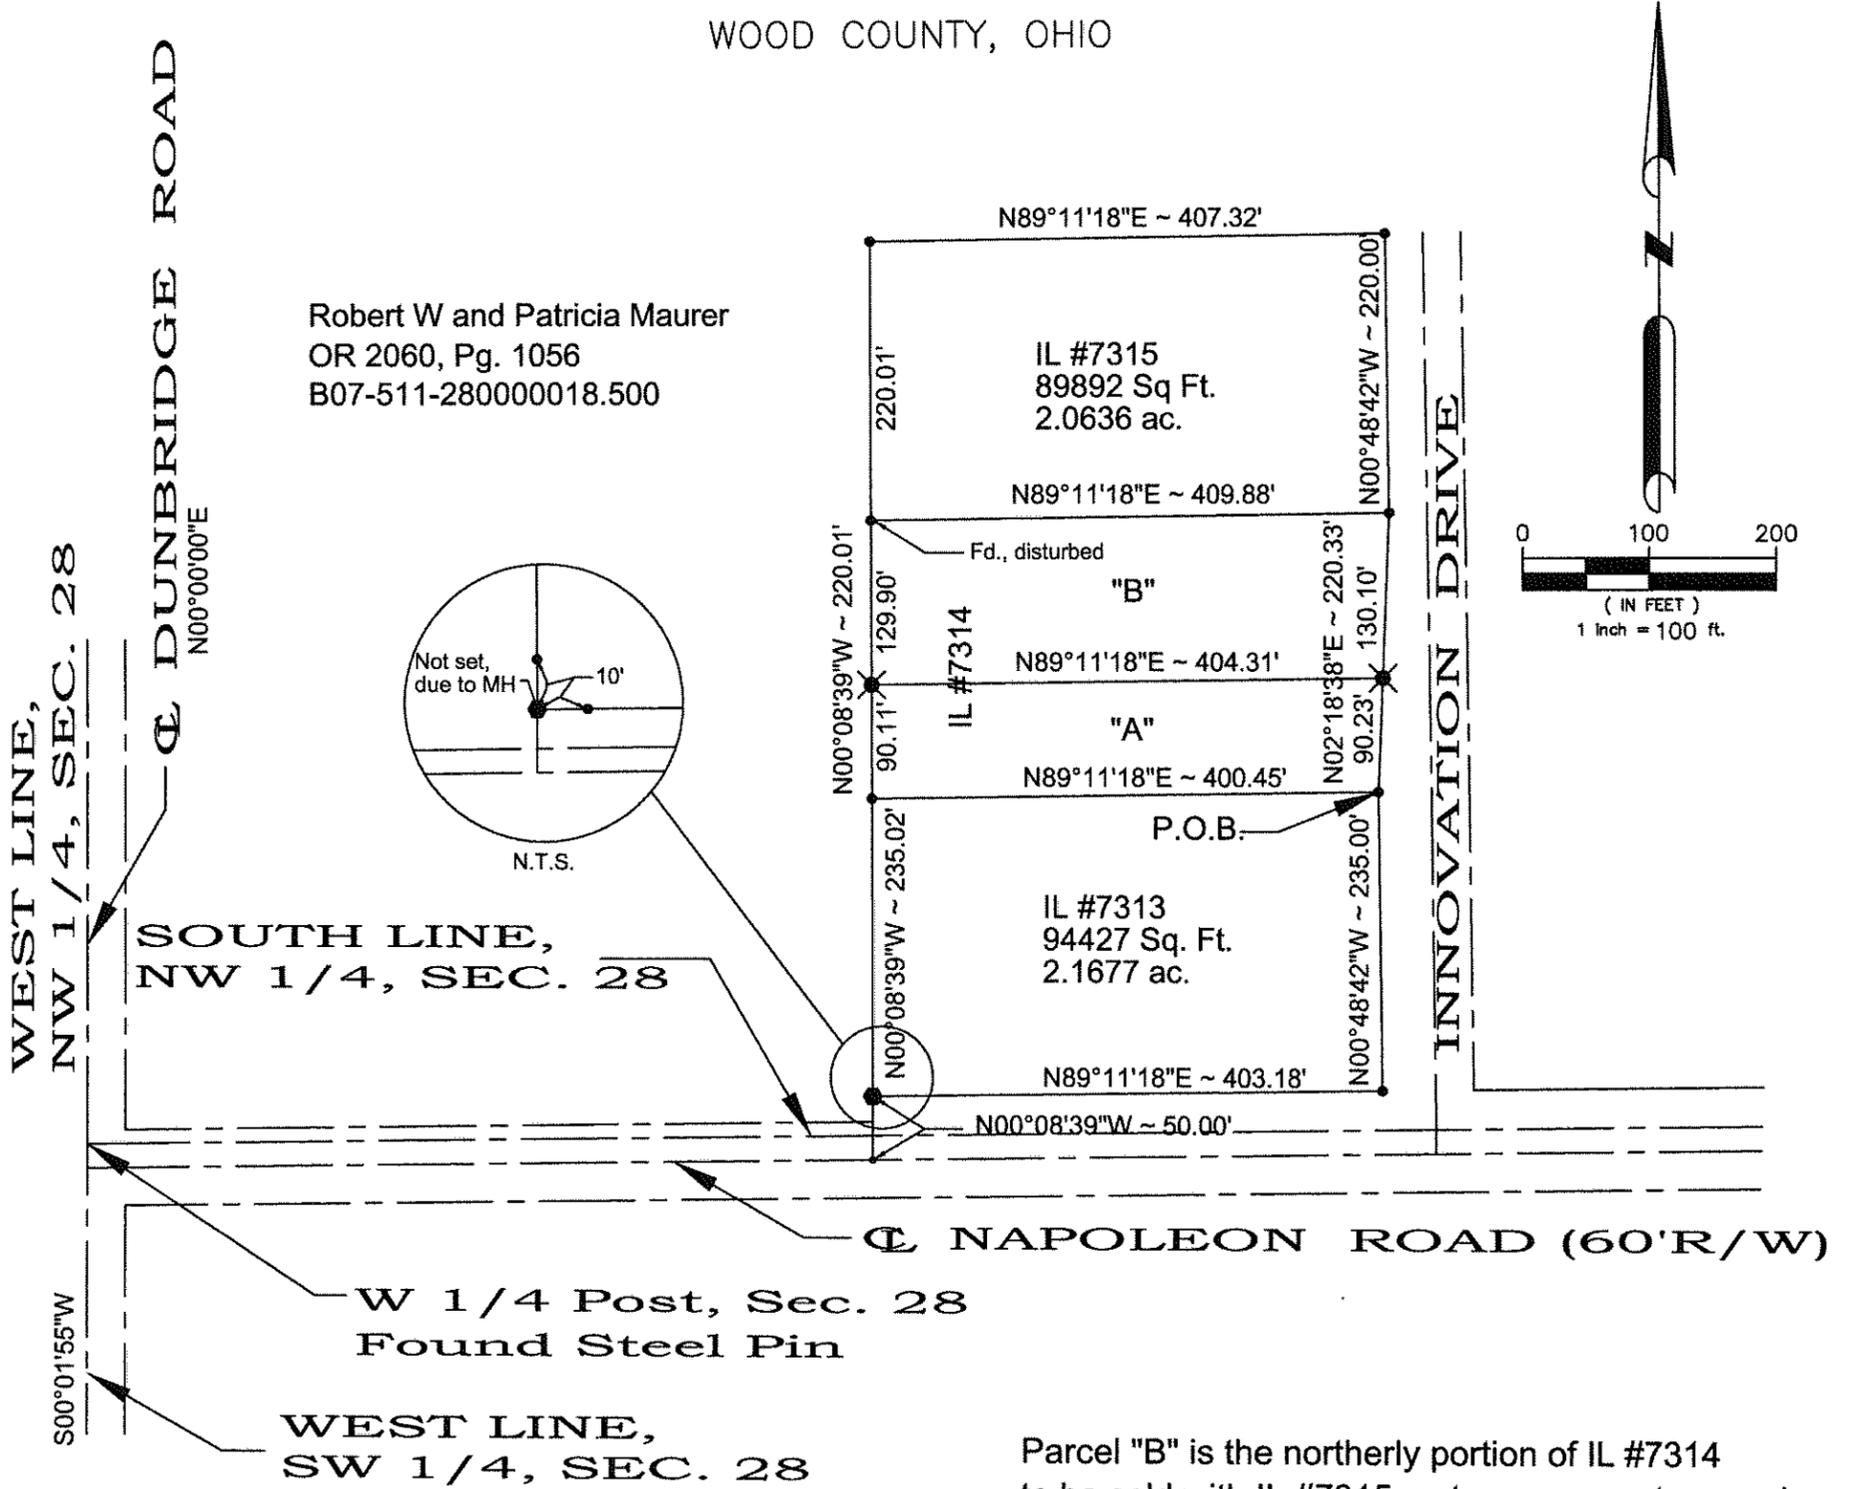

LEGEND for MONUMENTATION

- Type "A" Monument ~ 6" dia. x 30" concrete reinforced with 1/2" re-bar, having a 2" dia. aluminum disk stamped "David H. Laird, Reg. Prof. Surveyor No. 6664" ~ (Called for but not set, see Inset above.)
- Survey marker ~ 5/8" x 30" min. re-bar with plastic identification cap embossed "David H. Laird R.L.S. 6664", to be set by the Surveyor.
- ✕ Survey marker ~ 5/8" x 30" min. re-bar with plastic identification cap embossed "KL Taylor P.S. 7470", to be set by the Surveyor.
- Found PK Nail

Parcel "B" is the northerly portion of IL #7314 to be sold with IL #7315, not as a separate parcel. Contains 1.2140 acres.

Parcel "A" is the southerly portion of IL #7314 to be sold with IL # 7313, not as a separate parcel. Contains 0.8323 ac

I hereby certify that this survey conforms to the minimum standards in the State of Ohio as defined by Chapter 4733-37 of the Ohio Administrative Code.

Drawing prepared by:

Kenneth L. Taylor
Kenneth L. Taylor
Reg. Professional Surveyor # 7470
April, 2015

BEGP
A
652

652
A
BEGP