


B.G.  
CORP  
1016

B.G.  
CORP  
1016

# SURVEY FOR WM FIRSDON

BEING IN LOTS 2146-2150 INCL. IN  
THE CITIZENS ADDITION  
CITY OF BOWLING GREEN, WOOD COUNTY, OHIO

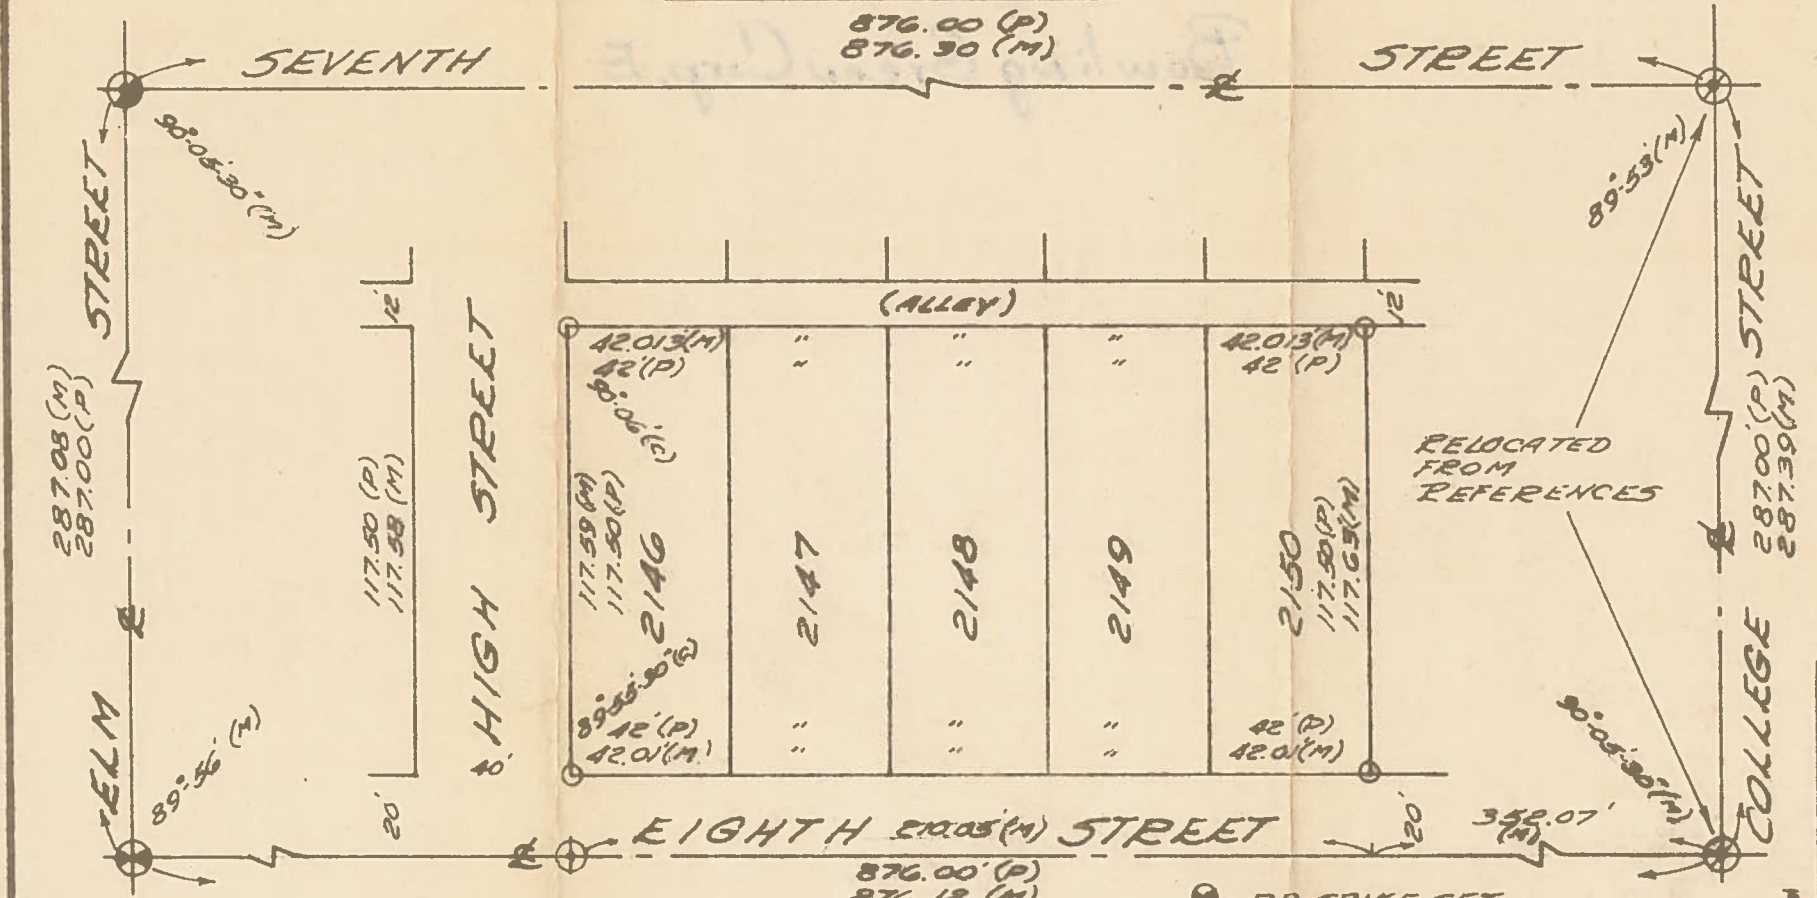

(M) = MEASURED  
 (C) = CALCULATED  
 (P) = PLATTED DIST.

We Hereby Certify the above described parcel was surveyed during APRIL, 1970. All distances are in feet and decimals thereof.

- ⊙ = E.E. SPIKE SET
- ⊙ = SPIKE & SHINER FOUND
- ⊙ = SPIKE & SHINER SET
- = IRON PIPE SET

LESTER H. POGEMEYER Consulting Engineer & Surveyor  
 BOWLING GREEN, OHIO

By: Arthur O. Lybarger  
 REGISTERED SURVEYOR 4418 ARTHUR O. LYBARGER

