


B.G. CORP 1018

B.G. CORP 1018

SURVEY FOR
AL. NEW LOVE
 BEING IN LOTS 2069 & 2070 AND
 W/2 VACATED FOREST STREET
 THE CITIZENS ADDITION
 CITY OF BOWLING GREEN, WOOD COUNTY, OHIO

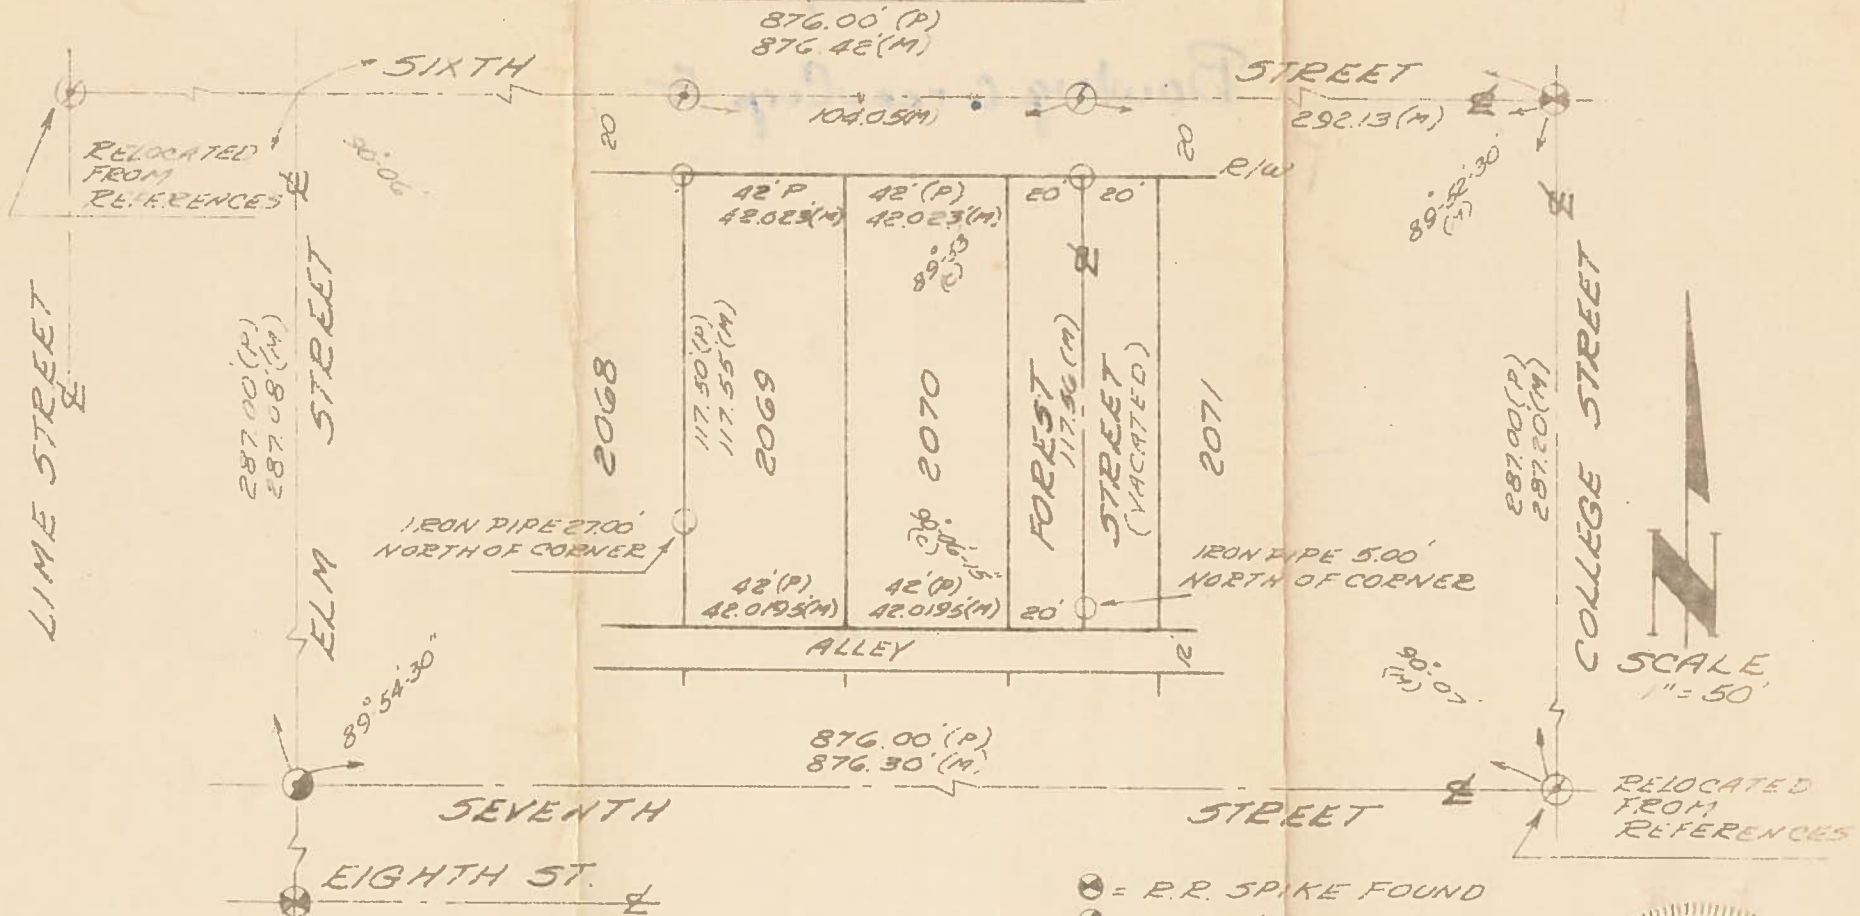

WE HEREBY CERTIFY THE ABOVE DESCRIBED
 PARCEL WAS SURVEYED DURING APRIL, 1970.
 ALL DISTANCES ARE IN FEET AND DECIMALS THEREOF.

LESTER H. POGGEMEYER - CONSULTING ENGINEER
 & SURVEYOR - BOWLING GREEN, OHIO

BY: Arthur O. Lybarger
 ARTHUR O. LYBARGER
 REGISTERED SURVEYOR #4418

- ⊗ = P.R. SPIKE FOUND
- ⊙ = SPIKE & SHINER FOUND
- ⊖ = SPIKE & SHINER SET
- = IRON PIPE SET
- (P) = PLATTED DISTANCE
- (M) = MEASURED
- (C) = CALCULATED

