
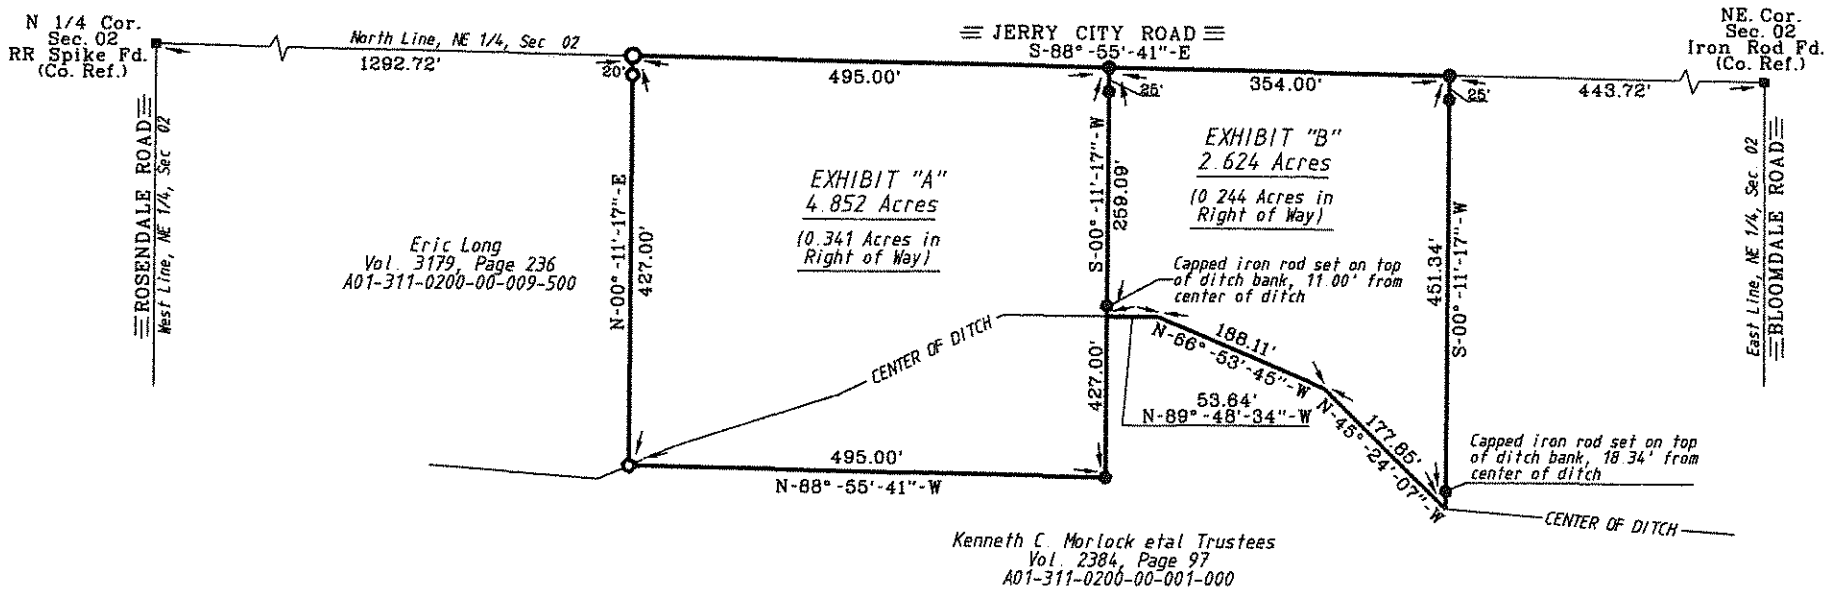


Bloom  
B  
386

**SURVEY FOR: KENNETH C. and DONNA R. MORLOCK**


NE. 1/4 SECTION 02  
T-3-N, R-11-E  
BLOOM TOWNSHIP, WOOD CO., OHIO

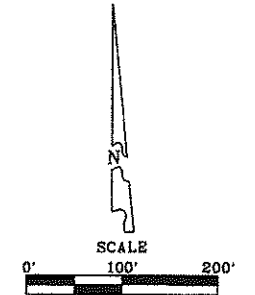

- LEGEND
- - Capped 5/8" Iron Rod Set Stamped "BARNHISEL S-7678"
  - ⊙ - P.K. Nail Set
  - - Capped Iron Rod Found "BARNHISEL S-7678"
  - - P.K. Nail Found

I HEREBY CERTIFY THIS SURVEY TO BE CORRECT AND TRUE TO THE BEST OF MY KNOWLEDGE.

*Michael D. BarnhiseL*  
MICHAEL D. BARNHISEL  
REG. SURVEYOR #S-7678  
DATE: 3/10/14

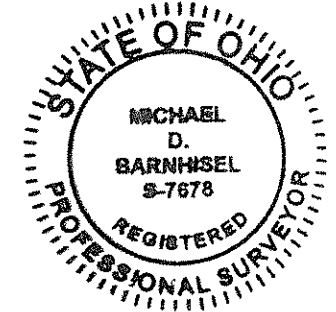

The bearings referred to herein are based upon an assumed meridian and are used only for the purpose of angular measurement.

(60' Record Right of Way as per Wood Co., Engineer's Office)

Bloom  
B  
386