

Bloom
A
475



SURVEY FOR: ALLER FARMS INC.

SE 1/4, SECTION 04
T-3-N, R-11-E
BLOOM TOWNSHIP, WOOD CO., OHIO

- (1) MICHAEL R. AND NANCY E. KEYS
VOL. 2601, PAGE 1084
A06-311-0402-01-068-001
- (2) MICHAEL R. AND NANCY E. KEYS
VOL. 2601, PAGE 1084
A06-311-0400-00-005-001
- (3) TIMOTHY J. VERYSER ETAL
VOL. 720, PAGE 125
A06-311-0400-00-003-001
- (4) TONY D. BORTON ETAL
VOL. 2993, PAGE 008
A06-311-0400-00-003-000
- (5) DANIEL W. WACEK ETAL
VOL. 2467, PAGE 091
A06-311-0400-00-003-002

THE BEARINGS REFERRED TO HEREIN
ARE BASED UPON AN ASSUMED MERIDIAN
AND ARE USED ONLY FOR THE PURPOSE
OF ANGULAR MEASUREMENT.

(60' RECORD RIGHT OF WAY FOR
HUFFMAN RD AND 40' RIGHT OF WAY
FOR MEARS AND CYGNET ROAD AS PER
WOOD COUNTY ENGINEER'S OFFICE.)

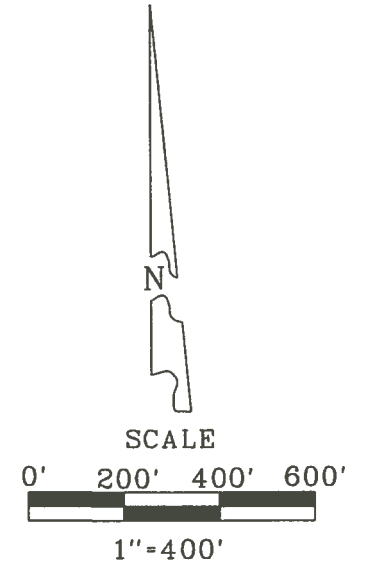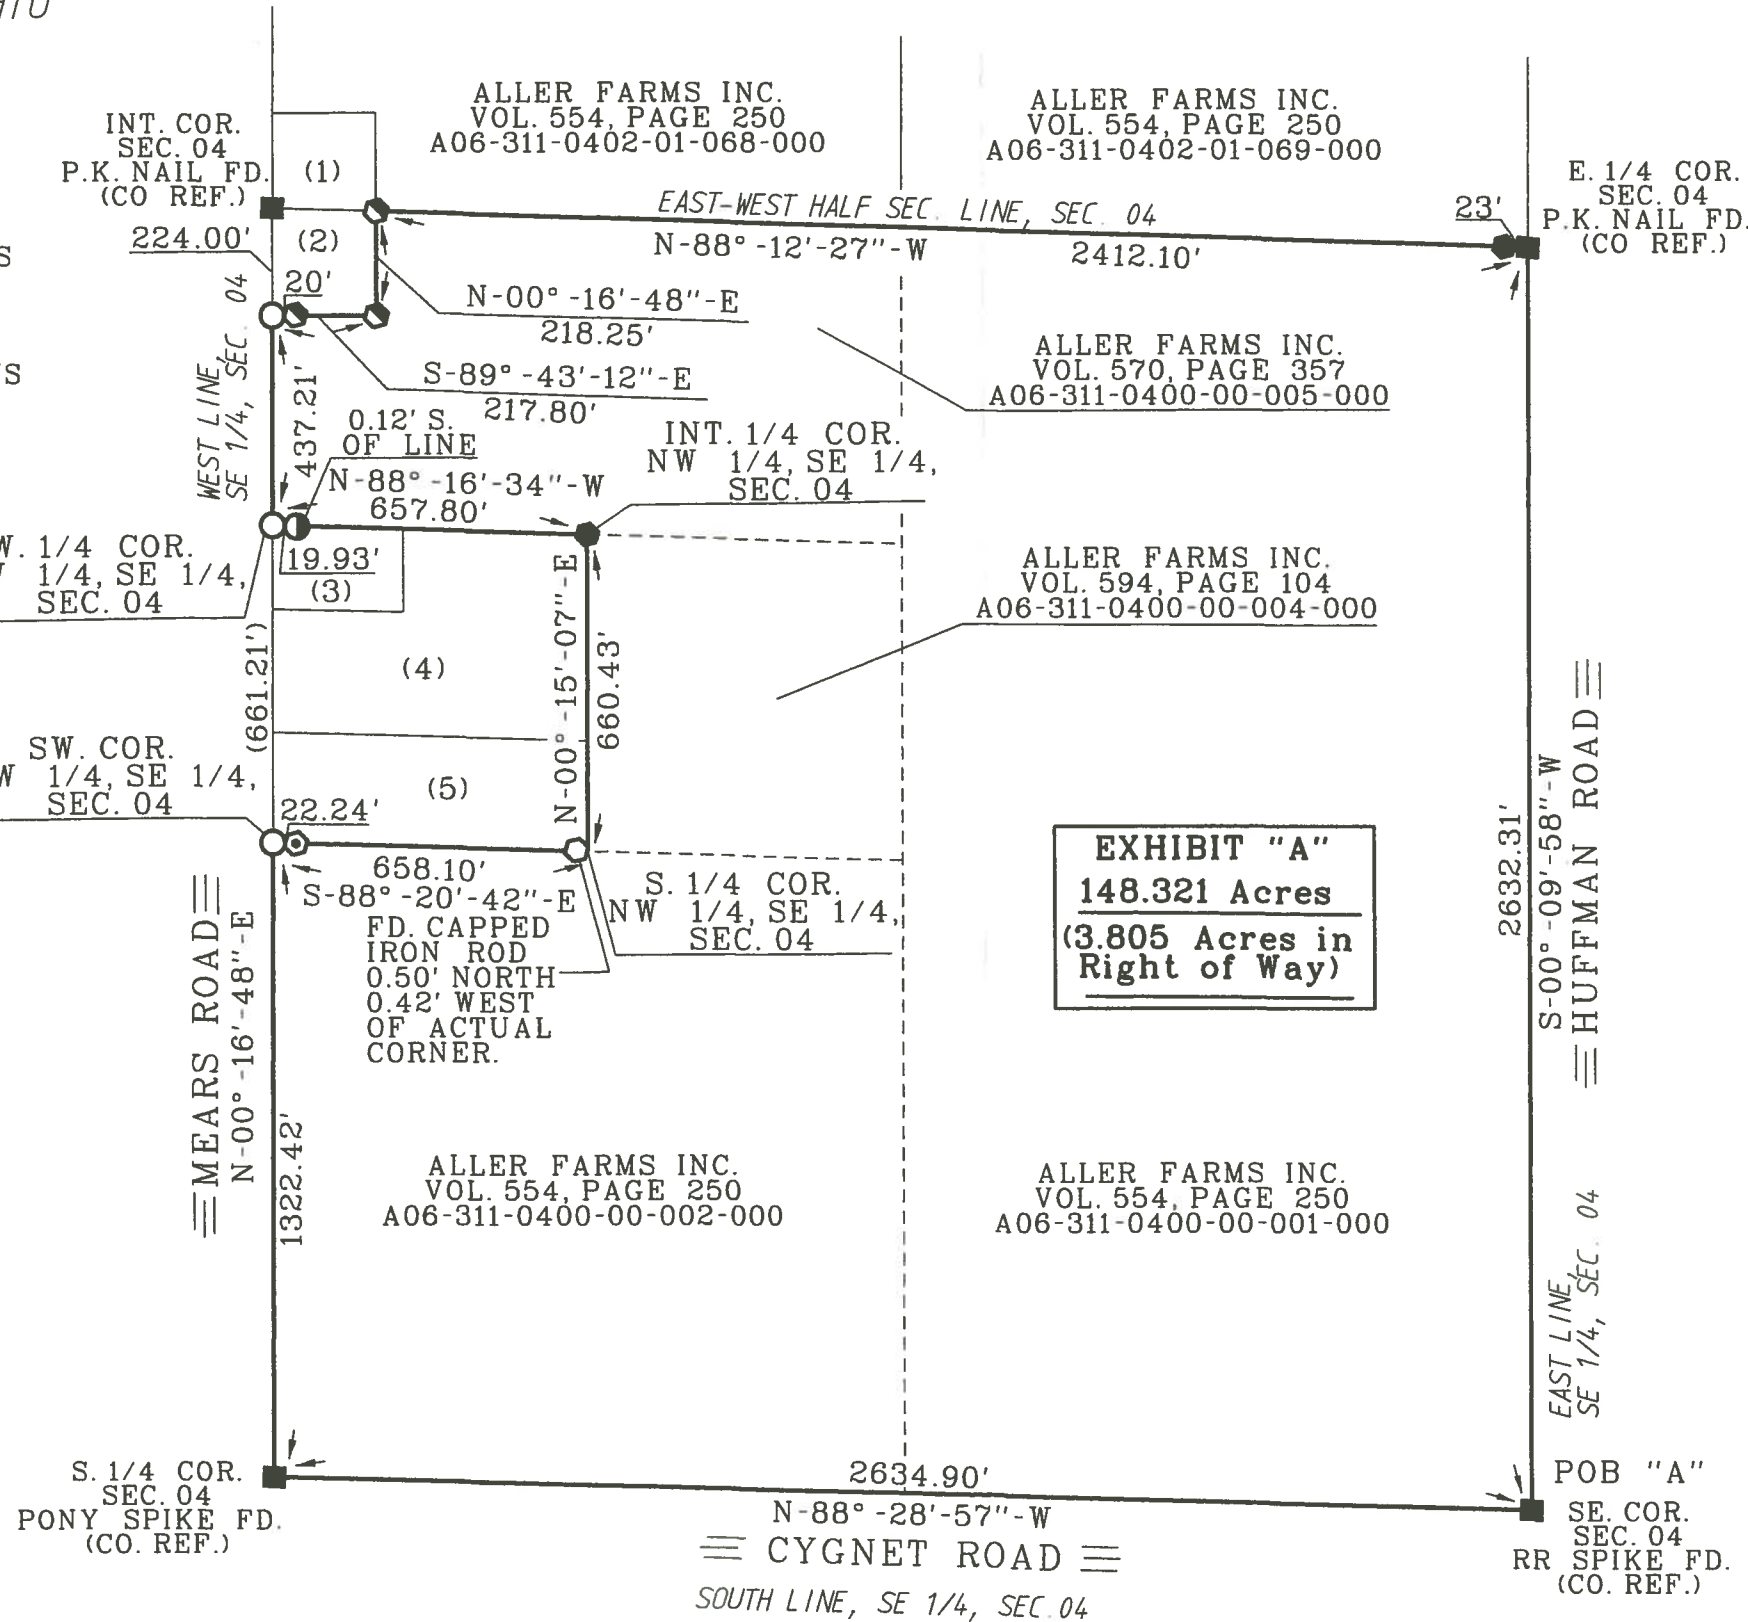

- LEGEND**
- = 30" CAPPED 5/8" IRON ROD SET "BARNHISEL S-7678"
 - = MAG NAIL SET
 - = P.K. NAIL FOUND
 - = 3/4" IRON PIPE FOUND
 - = CAPPED IRON ROD FOUND "BARNHISEL S-7678"
 - = CAPPED IRON ROD FOUND "POGGEMEYER DESIGN GROUP"
 - = 5/8" IRON ROD FOUND

I HEREBY CERTIFY THIS
SURVEY TO BE CORRECT
AND TRUE TO THE BEST
OF MY KNOWLEDGE.

Michael D. Barnhisel
MICHAEL D. BARNHISEL
REG. SURVEYOR #S-7678
DATE: 03-03-2020



Bloom
A
475