

L84  
W0012



# SURVEY FOR: PAULETTE C. BRESLER

NE. 1/4 SECTION 13  
T-3-N, R-11-E  
BLOOM TOWNSHIP, WOOD CO., OHIO

SURVEY REF:  
ASKINS MERCER INC. 12/08/1992  
GEORGE W. SMITH MARCH 1976

THE BEARINGS REFERRED TO HEREIN  
ARE BASED UPON AN ASSUMED  
MERIDIAN AND ARE USED ONLY FOR  
THE PURPOSE OF ANGULAR MEASURE-  
MENTS.

(NO RECORD RIGHT OF WAY FOR  
EMERSON ROAD AS PER  
WOOD COUNTY ENGINEERS OFFICE.)

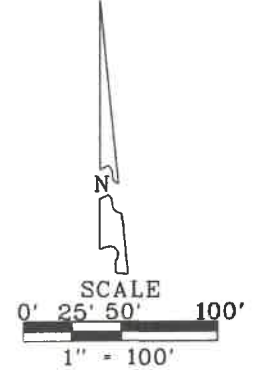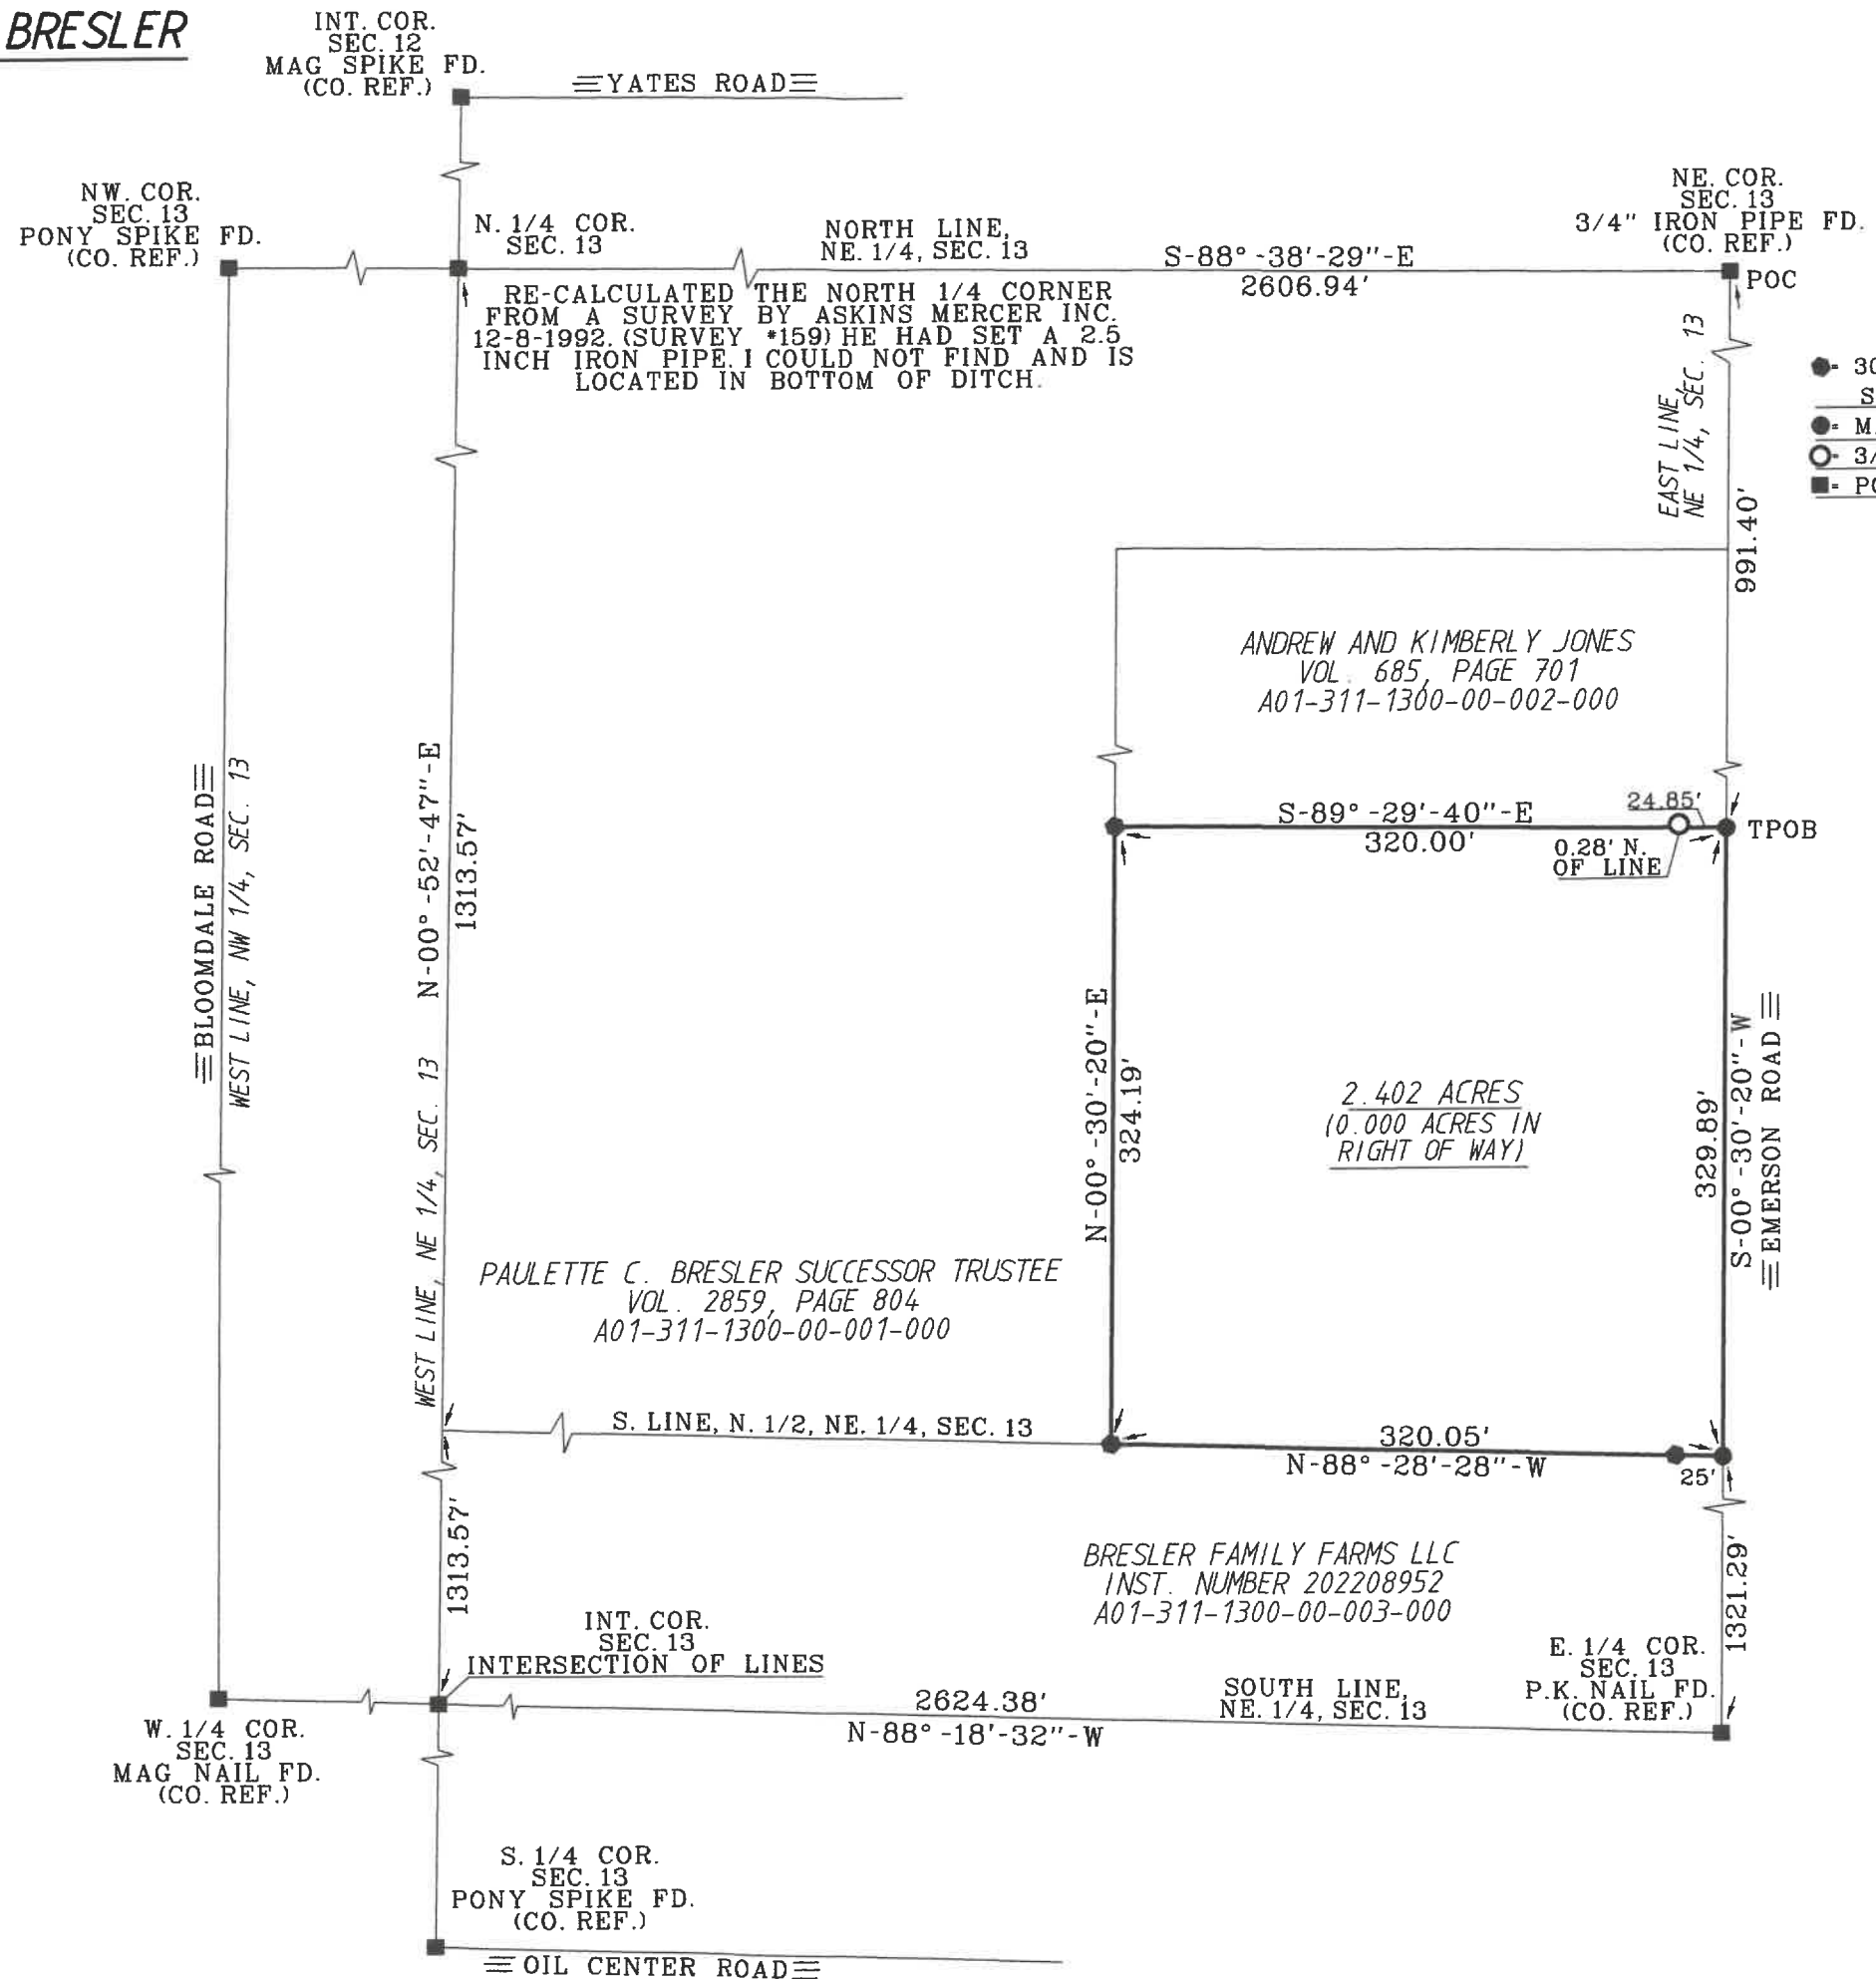

- LEGEND
- 30" X 5/8" CAPPED IRON ROD SET STAMPED "BARNHISEL S-7678"
  - MAG NAIL SET
  - 3/4 INCH IRON PIPE FOUND
  - POINT FOUND AS DESCRIBED

I HEREBY CERTIFY THIS SURVEY TO BE CORRECT AND TRUE TO THE BEST OF MY KNOWLEDGE.

*Michael D. Barnhisel*  
MICHAEL D. BARNHISEL  
REG. SURVEYOR #S-7678  
DATE: 12-02-2022



Bloom  
487