
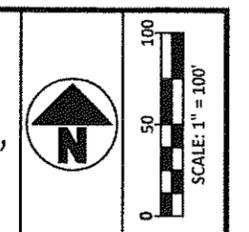


Center
A
358

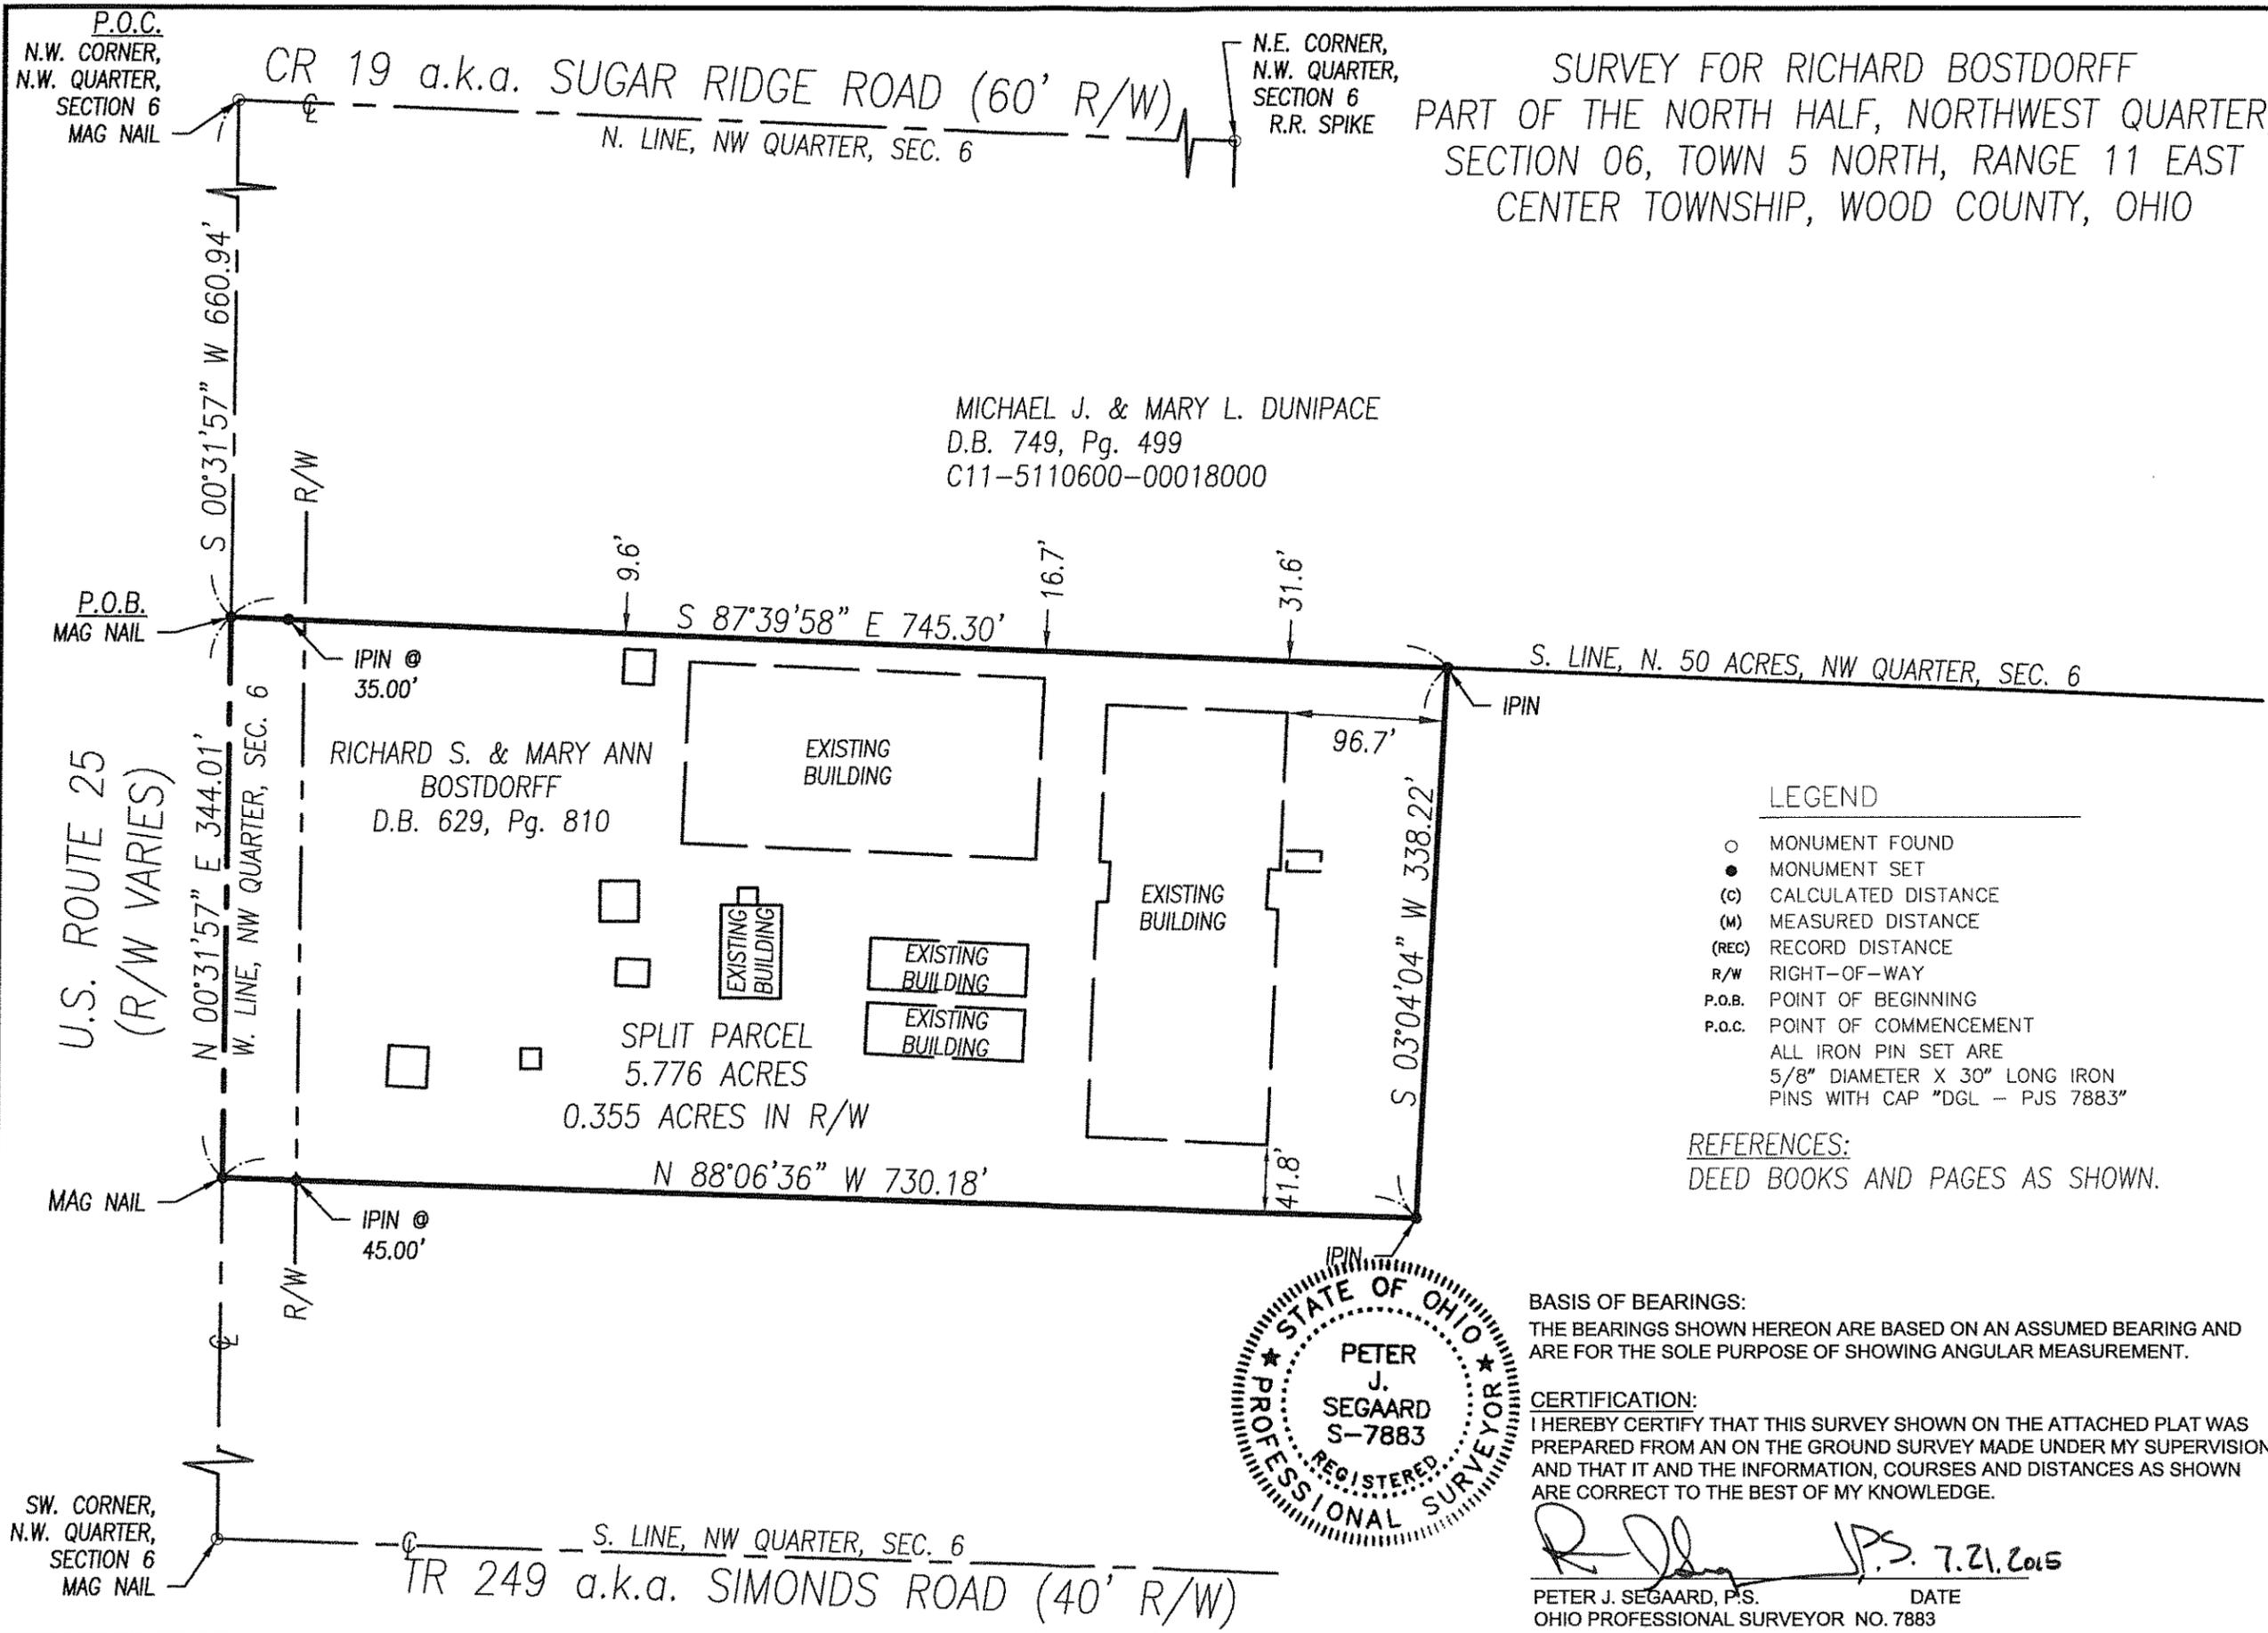

NO	REVISION	DATE
1	XXX	
2		
3		
4		
5		
6		
7		
8		
9		

**BOUNDARY SURVEY FOR:
RICHARD BOSTDORFF**

PART OF THE NORTH HALF, NORTHWEST QUARTER, SECTION 06,
TOWN 5 NORTH, RANGE 11 EAST CENTER TOWNSHIP,
WOOD COUNTY, OHIO

SPLIT SURVEY

FILE:	BOSTDORFF
JOB NO.:	15066
DRAWN BY:	PJS
ISSUED:	7-17-2015

1/1

Center
A
358

- LEGEND**
- MONUMENT FOUND
 - MONUMENT SET
 - (C) CALCULATED DISTANCE
 - (M) MEASURED DISTANCE
 - (REC) RECORD DISTANCE
 - R/W RIGHT-OF-WAY
 - P.O.B. POINT OF BEGINNING
 - P.O.C. POINT OF COMMENCEMENT
- ALL IRON PIN SET ARE
5/8" DIAMETER X 30" LONG IRON
PINS WITH CAP "DGL - PJS 7883"

REFERENCES:
DEED BOOKS AND PAGES AS SHOWN.

BASIS OF BEARINGS:
THE BEARINGS SHOWN HEREON ARE BASED ON AN ASSUMED BEARING AND ARE FOR THE SOLE PURPOSE OF SHOWING ANGULAR MEASUREMENT.

CERTIFICATION:
I HEREBY CERTIFY THAT THIS SURVEY SHOWN ON THE ATTACHED PLAT WAS PREPARED FROM AN ON THE GROUND SURVEY MADE UNDER MY SUPERVISION AND THAT IT AND THE INFORMATION, COURSES AND DISTANCES AS SHOWN ARE CORRECT TO THE BEST OF MY KNOWLEDGE.



Peter J. Seggaard P.S. 7.21.2015

PETER J. SEGAARD, P.S. DATE
OHIO PROFESSIONAL SURVEYOR NO. 7883

PLOTTED: Jul 21, 2015 - 8:55am
DRAWING: M:\15007 2015 Boundary Surveys\Bostdorff, Richard\SURVEY\DWG\Bostdorff 2D.dwg: 11 x 17