


409  
LEVER

S U R V E Y

in  
N.W.  $\frac{1}{4}$ , Sec. 6, T 5 N-R 11 E, Center Twp.  
Wood Co. Ohio

Control points found at points shown thus  $\Delta$   
P.K. Nails set at points shown thus  $\circ$   
Iron pipe set at points shown thus  $\odot$

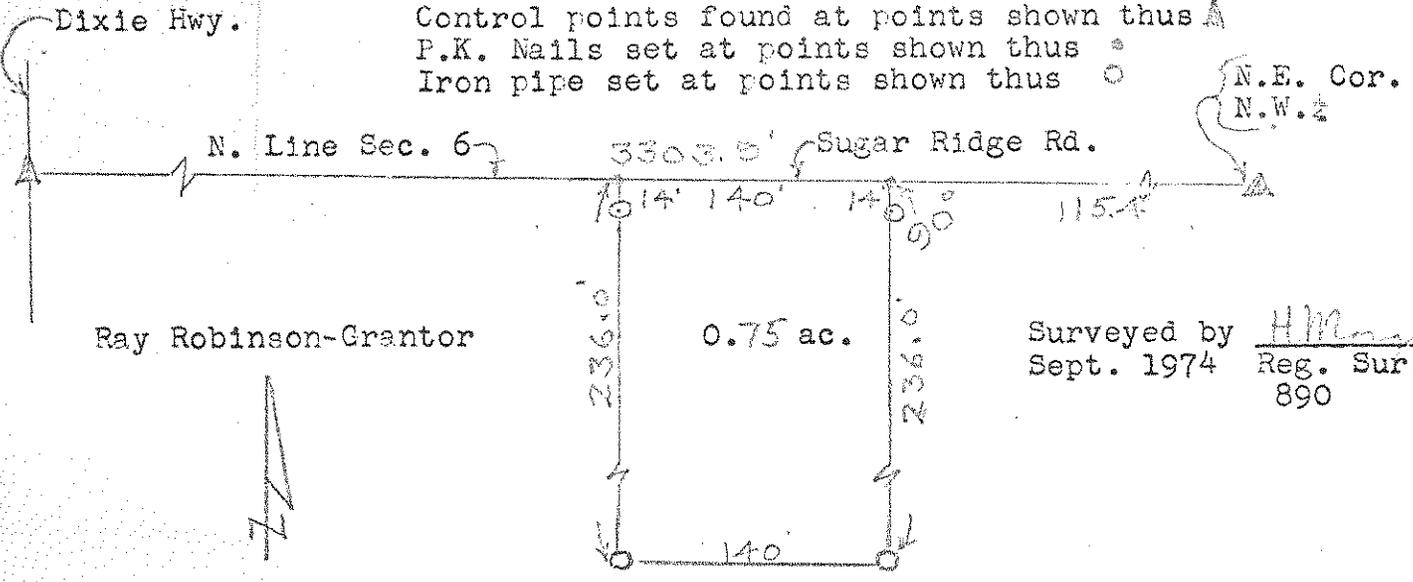

A parcel of land located in the North West  $\frac{1}{4}$  of Section 6, T 5 N-R 11 E, Center Twp. Wood Co. Ohio and described as follows; beginning at a point on the North Line of the said North West  $\frac{1}{4}$  a distance of 115.4 feet west of the North East Corner of the said North West  $\frac{1}{4}$ ; thence west along the said North Line a distance of 140.0 feet; thence south at right angles to the said North Line a distance of 236.0 feet; thence east parallel to the said North Line a distance of 140.0 feet; thence north a distance of 236.0 feet to the place of beginning and containing 0.75 acres of land more or less but subject to easement for legal highways.

409  
LEVER