


387
CENTRO

SURVEY
in Sec. 6
N.W. 1/4, S.E. 1/4, T 5 N-R 11 E, Center Twp.
Wood Co. O.

Mary Grover Hart, owner

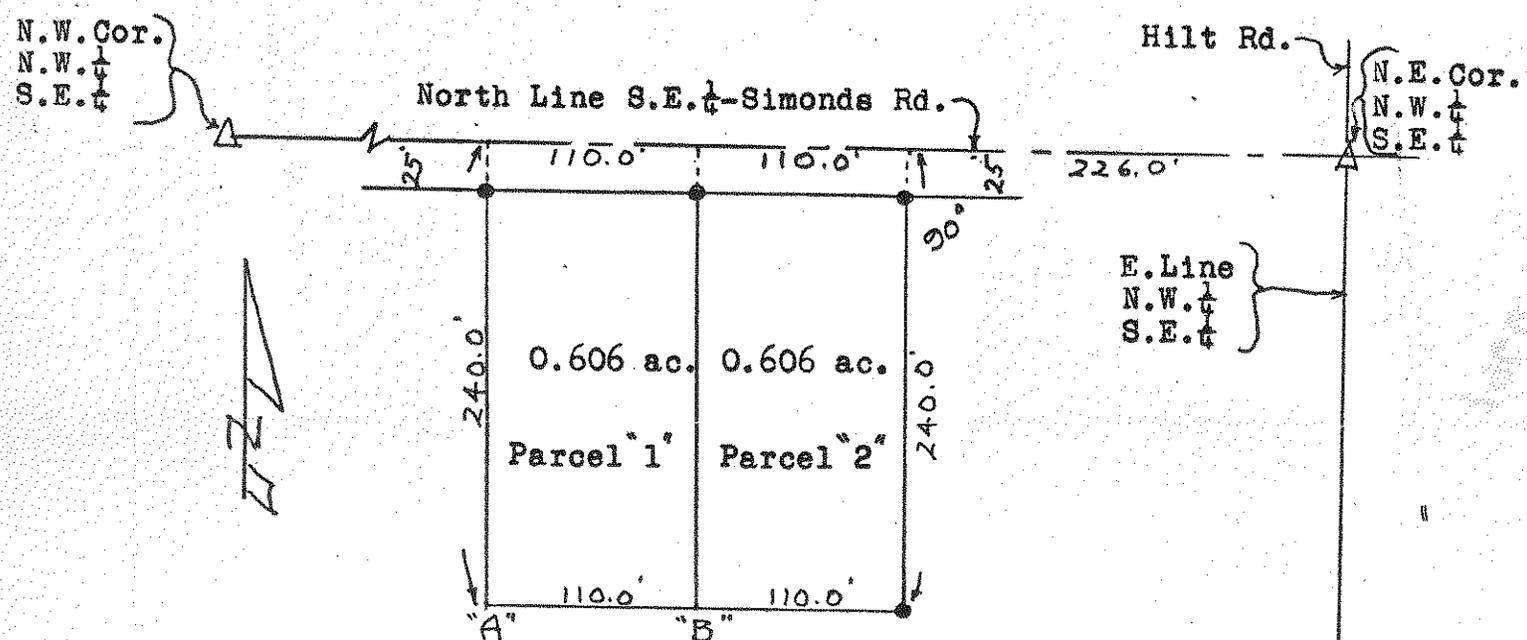

Control points found at points shown thus Δ
Iron pipe set at points shown thus \bullet
Corners A & B will be set after beans are cut.

Parcel "2"; A parcel of land located in the North West 1/4 of the South East 1/4 of Section 6, Town 5 North Range 11 East, Center Township, Wood County, Ohio and described as follows; beginning at a point on the North Line of the said North West 1/4 a distance of 226.0 feet west of the North East Corner of the said North West 1/4; thence south at right angles to the said North Line a distance of 240.0 feet; thence west parallel to the said North Line a distance of 110.0 feet; thence north parallel to the opposite side a distance of 240.0 feet to the said North Line; thence east along the said North Line a distance of 110.0 feet to the place of beginning and containing 0.606 acres of land more or less but subject to easement for legal highways. Parcel "1" description is the same as "2" except distance 226.0 feet (underlined) is changed to 336.0 feet.

Surveyed by H. Morgan
Aug. 1970 Reg. Sur. 890

387
CENTRO