



Center
A
360

DALE R. & DIANE M. BROWN
DV 729 - PG 415
38.82 ACRES (RECORDED)
PN. C11-511-090000029000
PT. N 1/2, N 1/2, SE 1/4, SEC. 9

NE CORNER,
SE 1/4,
SECTION 9

POC

BOCKRATH
GAB-E/S8306

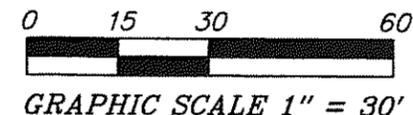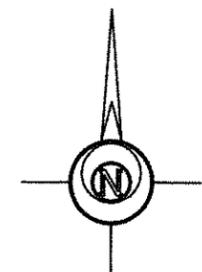

LEGEND

- 5/8" REBAR WITH ID CAP SET
- 5/8 INCH REBAR FOUND
- PK-FD PK NAIL FOUND
- ⊙ 1.0 INCH PIPE FOUND
- POB POINT OF BEGINNING
- POC POINT OF COMMENCEMENT


NOTE: ID CAP SET = REBAR PLASTIC CAP STAMPED "BOCKRATH GAB-E/S8306"



I HEREBY CERTIFY THIS TO BE A SURVEY MADE UNDER MY SUPERVISION AND THAT THE MONUMENTS ARE FOUND AND/OR SET AS INDICATED.

12-15-15
Date

Gregory A. Bockrath
Gregory A. Bockrath, P.S.
Registered Surveyor No. 8306.
115 S. Fair Avenue, Suite A
Ottawa, Ohio 45875
419-523-5789

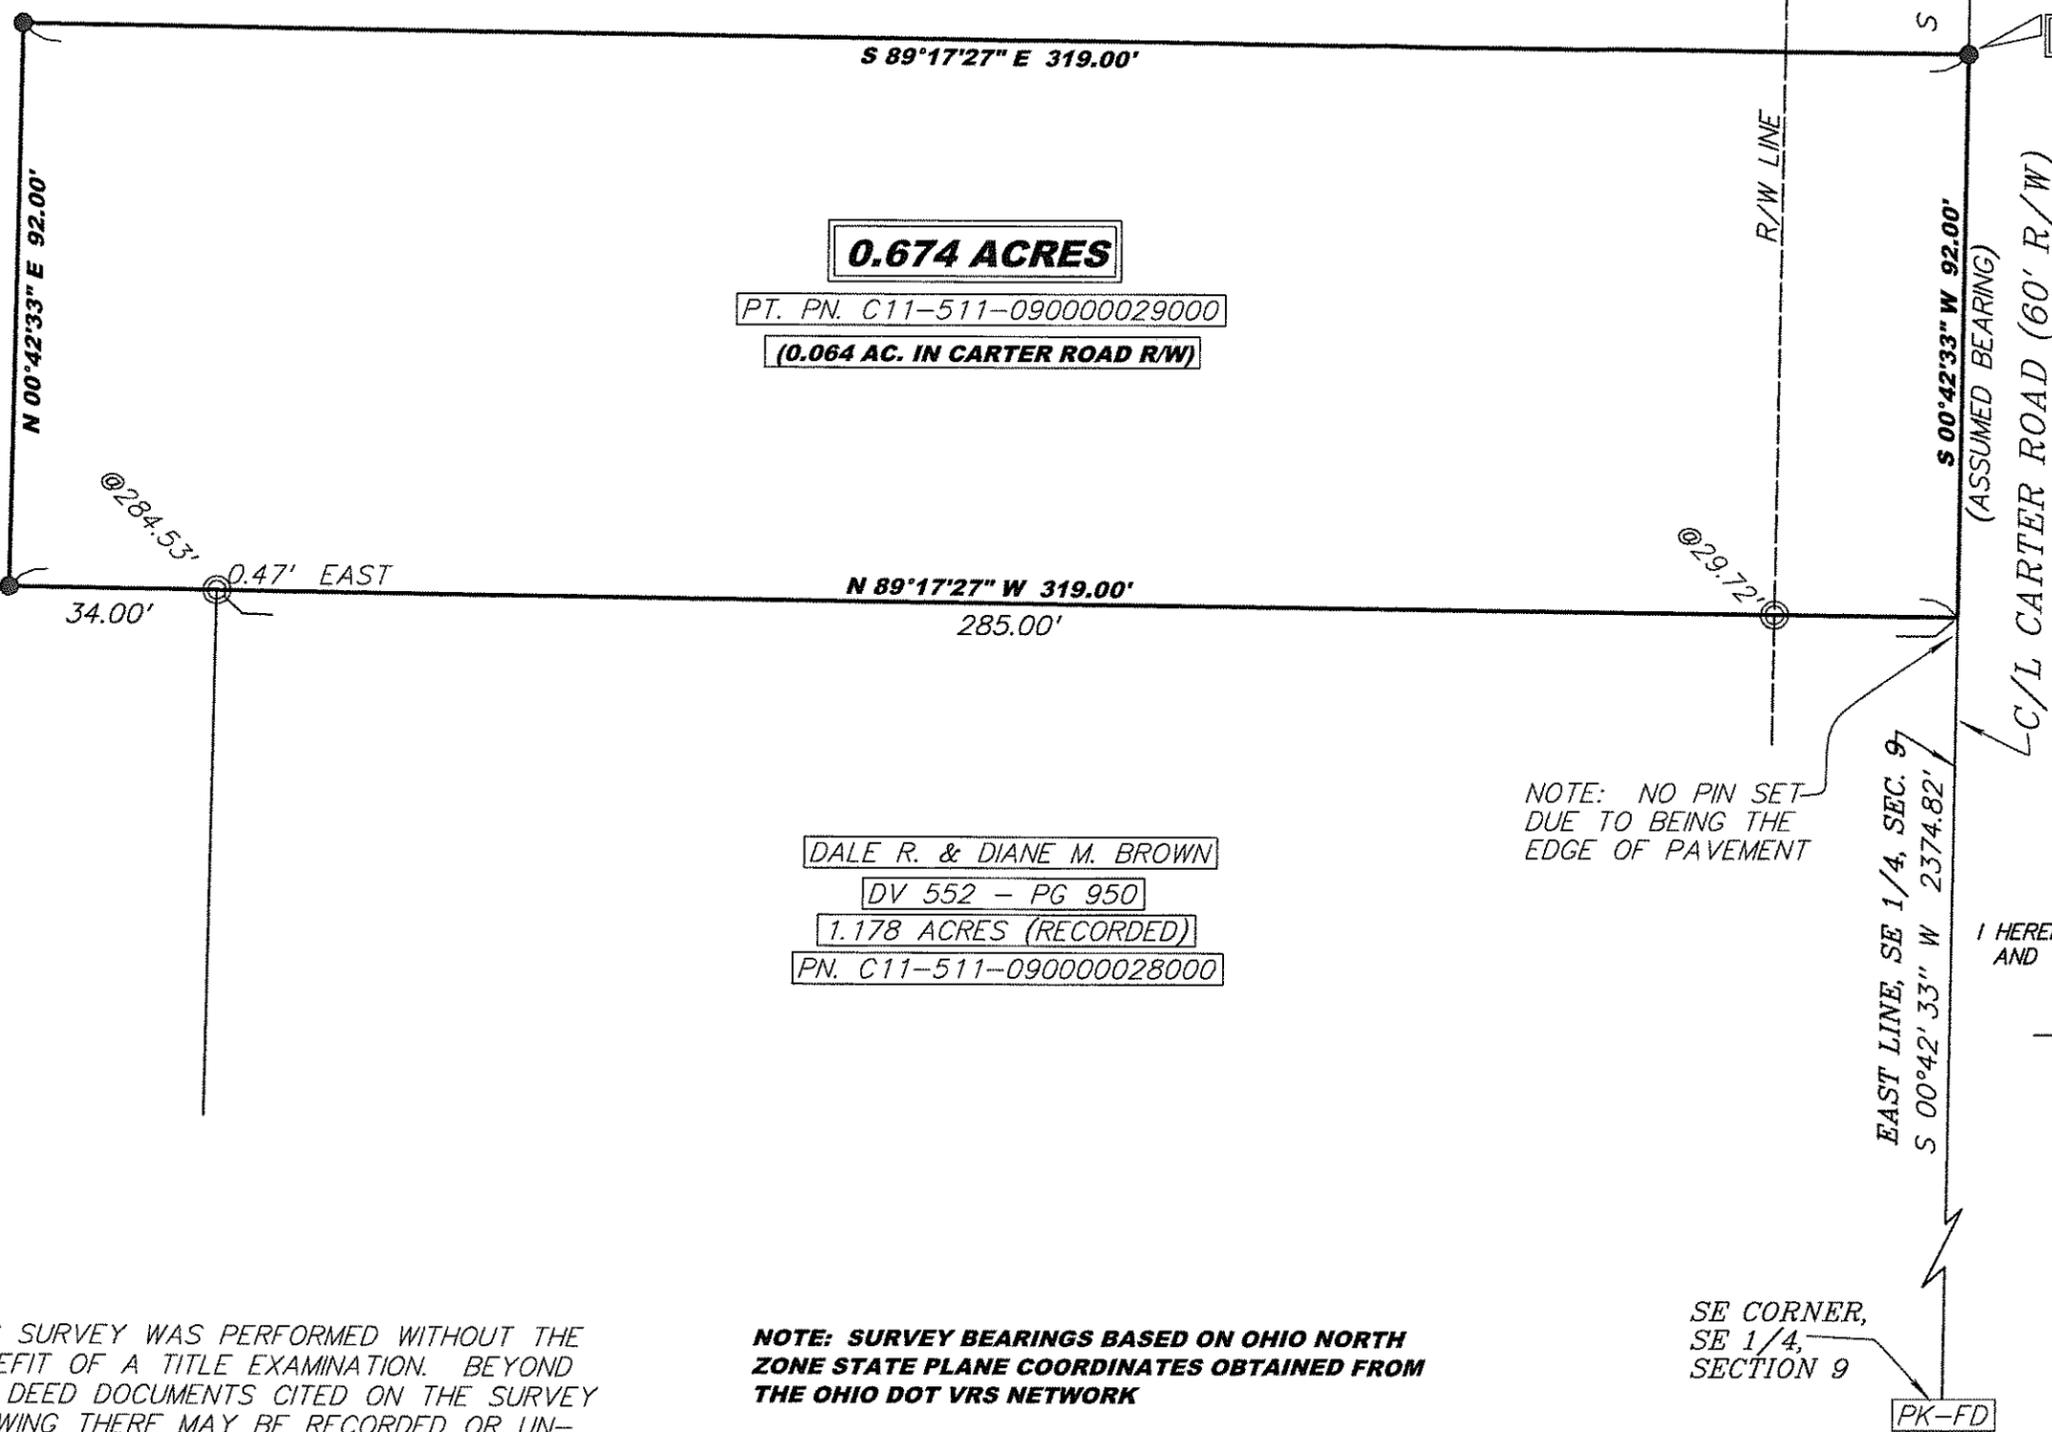

0.674 ACRES

PT. PN. C11-511-090000029000
(0.064 AC. IN CARTER ROAD R/W)

DALE R. & DIANE M. BROWN
DV 552 - PG 950
1.178 ACRES (RECORDED)
PN. C11-511-090000028000

NOTE: SURVEY BEARINGS BASED ON OHIO NORTH ZONE STATE PLANE COORDINATES OBTAINED FROM THE OHIO DOT VRS NETWORK

THIS SURVEY WAS PERFORMED WITHOUT THE BENEFIT OF A TITLE EXAMINATION. BEYOND THE DEED DOCUMENTS CITED ON THE SURVEY DRAWING THERE MAY BE RECORDED OR UN-RECORDED EASEMENTS AND/OR ENCUMBRANCES BENEFITING OR ENCUMBERING THE SURVEYED PROPERTY WHICH ARE NOT SHOWN ON THIS DRAWING.

FILENAME: 15-278_BROWN_tlp-11-10-15.scj DATE: 12/4/15

SURVEY PLAT FOR:	
DALE BROWN	
PART OF THE N 1/2 OF THE N 1/2 OF THE SE 1/4 OF SECTION 9, T5N - R11E, CENTER TOWNSHIP, WOOD COUNTY, OHIO	
BOCKRATH & ASSOCIATES ENGINEERING and SURVEYING, LLC 115 S. FAIR AVENUE, SUITE A - OTTAWA, OH 45875 PHONE: 419-523-5789 - FAX: 419-523-5799	1/1

Center
A
360