


416
CENTER

Morr. Box (Fd) NE Cor. NE 1/4, Sec 19

GAS WELL LOCATION REPORT FOR B. G. S. U. BOWLING GREEN, OHIO

BEING LOCATED IN THE NE 1/4, SEC. 19,
CENTER TOWNSHIP, CITY OF BOWLING
GREEN, WOOD COUNTY, OHIO

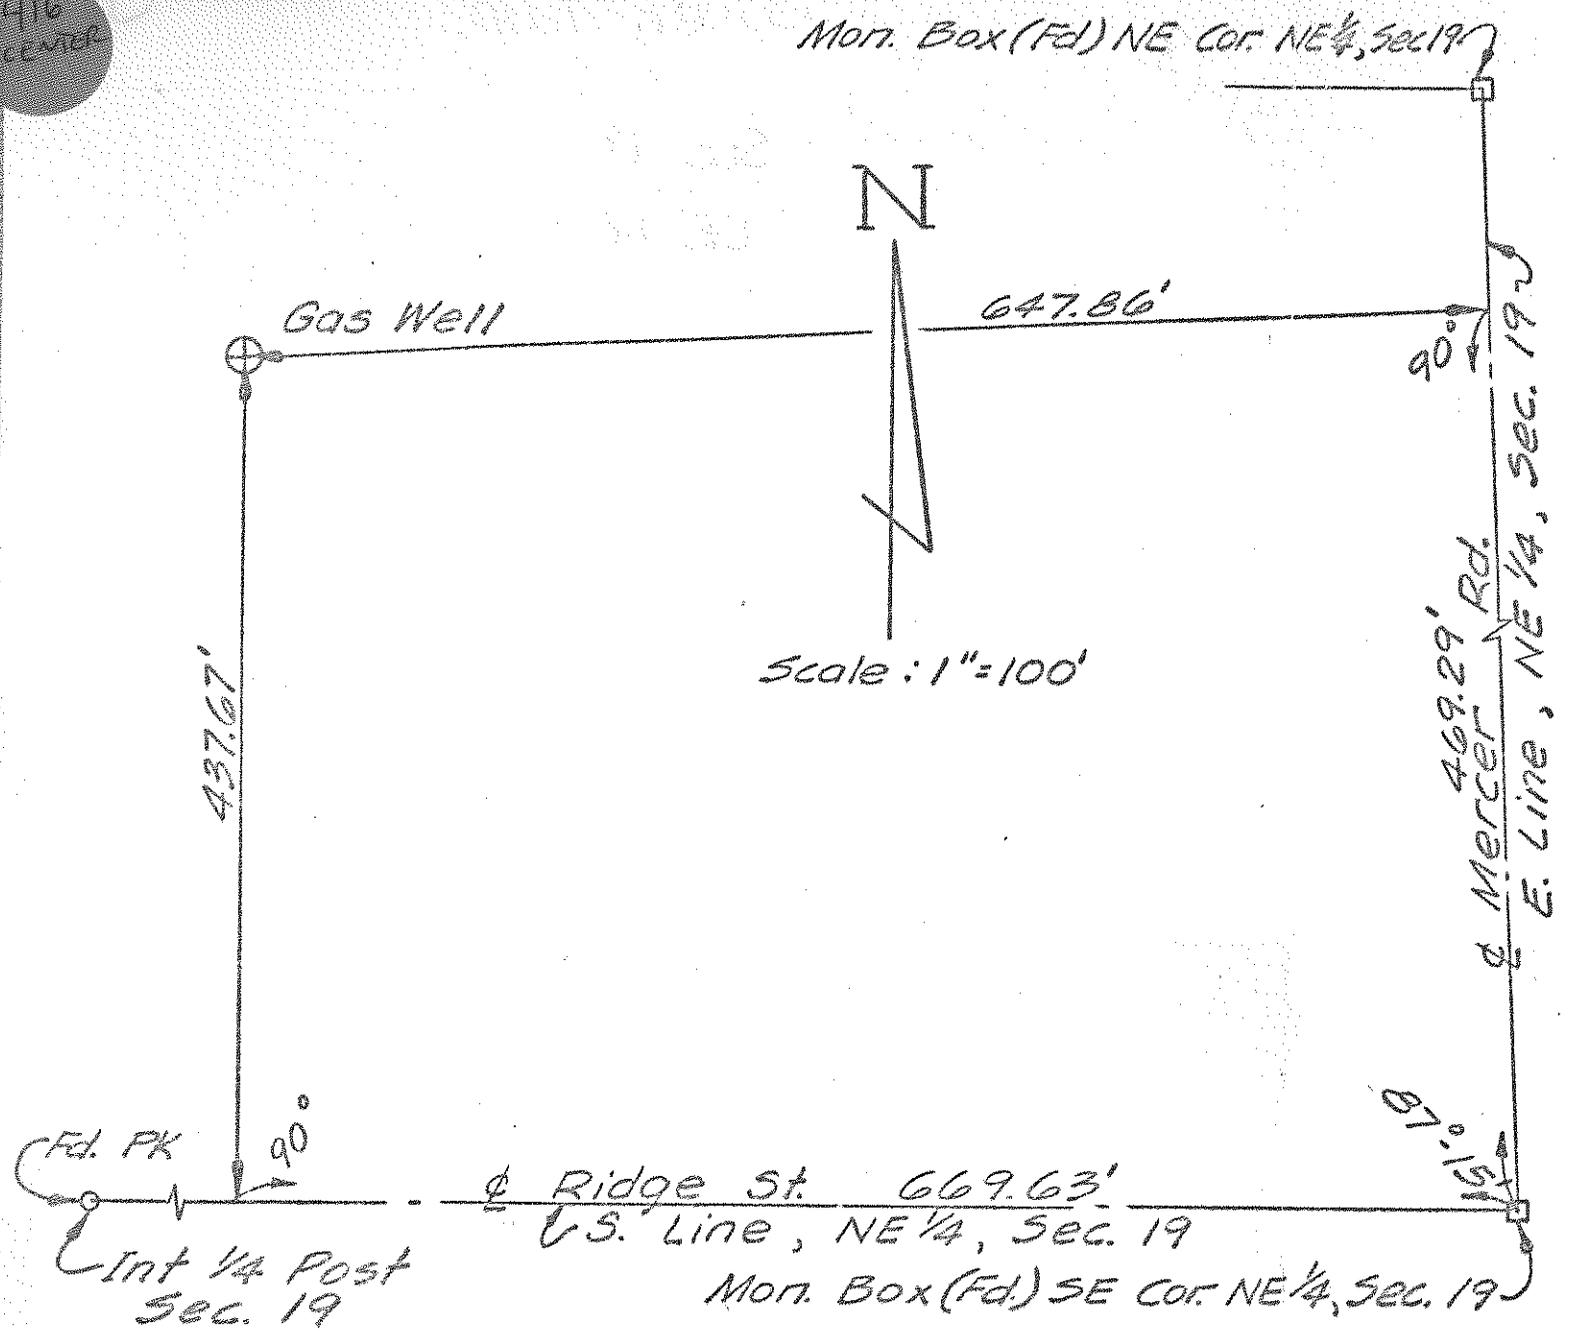

We hereby certify the above described parcel was surveyed during JUNE 1976. All distances are in feet and decimals thereof.

The bearings referred to herein are based upon an assumed meridian and are used only for purpose of angular measurement.

LESTER H. POGGEMEYER, P.E., INC.
Engineers & Surveyors, Bowling Green, Ohio

Arthur O. Lybarger
Arthur O. Lybarger - Registered Surveyor #4416

416
CENTER