


Center  
B  
335

# SURVEY FOR: IRENE ARING FAMILY TRUST

PT. NE. 1/4, SEC. 35  
T-5-N, R-11-E  
CENTER TWP., WOOD CO., OHIO

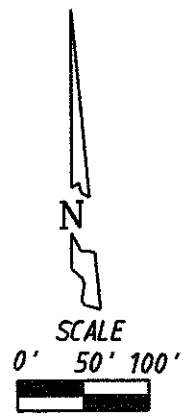


### LEGEND

- = Capped 5/8 Inch Iron Rod Set
- = P.K. Nail Set

I HEREBY CERTIFY THIS SURVEY TO BE CORRECT AND TRUE TO THE BEST OF MY KNOWLEDGE.

*Michael D. Barnhise*  
MICHAEL D. BARNHISEL  
REG. SURVEYOR #S-7678  
AUGUST 10, 2011.

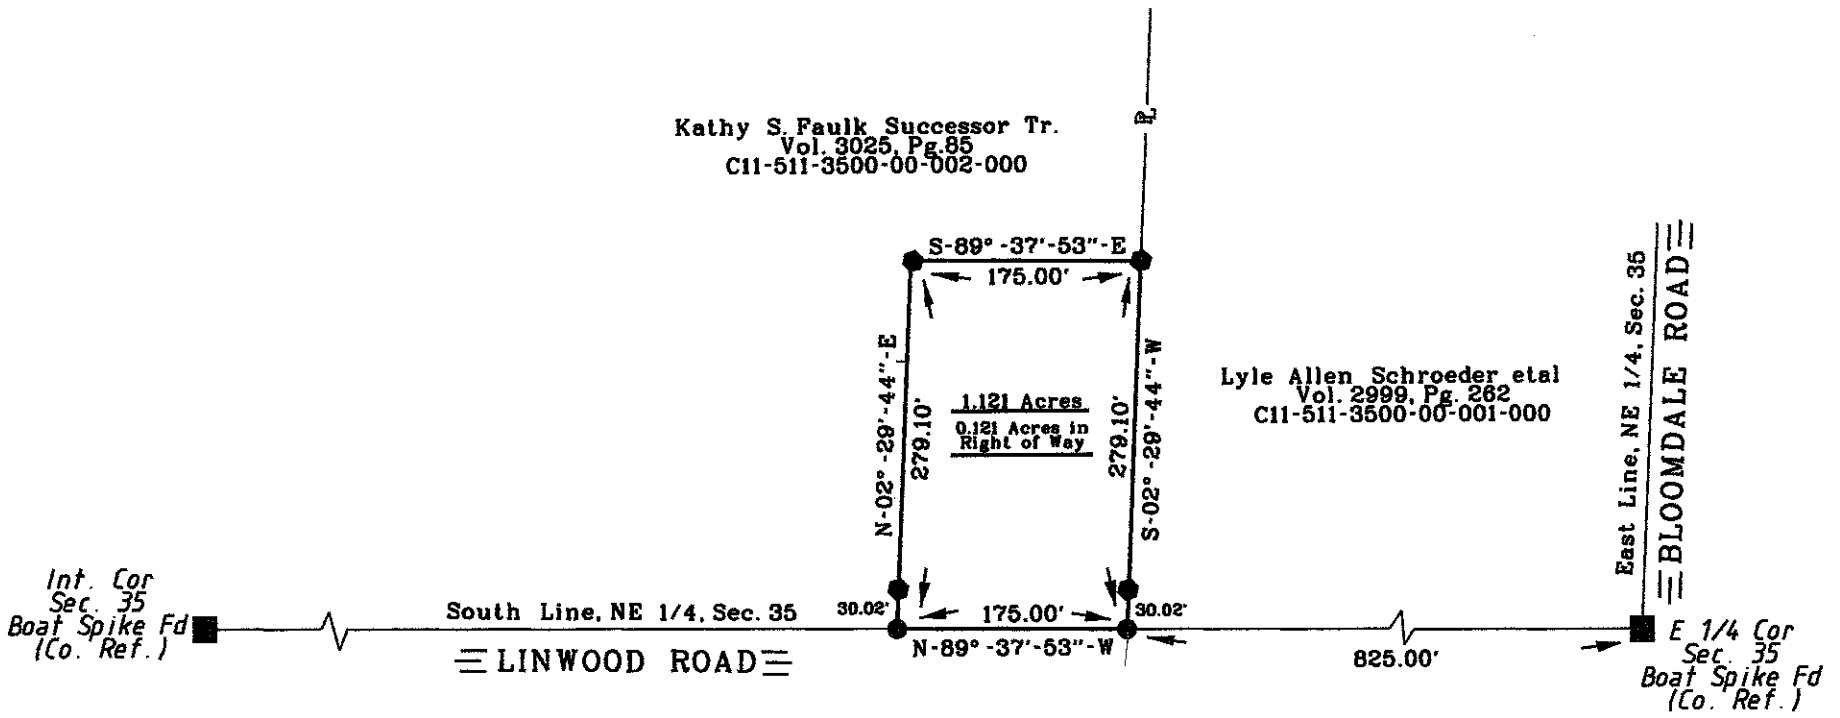

The bearings referred to herein are based upon an assumed meridian and are used only for the purpose of angular measurement.

(60' Record Right of Way as per Wood Co. Engineer's Office)

Center  
B  
335