


418
LEWIS

SURVEY

1 in
S.W. $\frac{1}{4}$, Sec. 31, T 6 N-R 11 E, Center Twp.
Wood Co. O.

Control points found at points shown thus Δ
Iron pipe set at points shown thus \odot
Fences shown thus \times \times \times \times
Trees shown thus \odot

Fred Vetter Grantor
Robert Sabo- Grantee

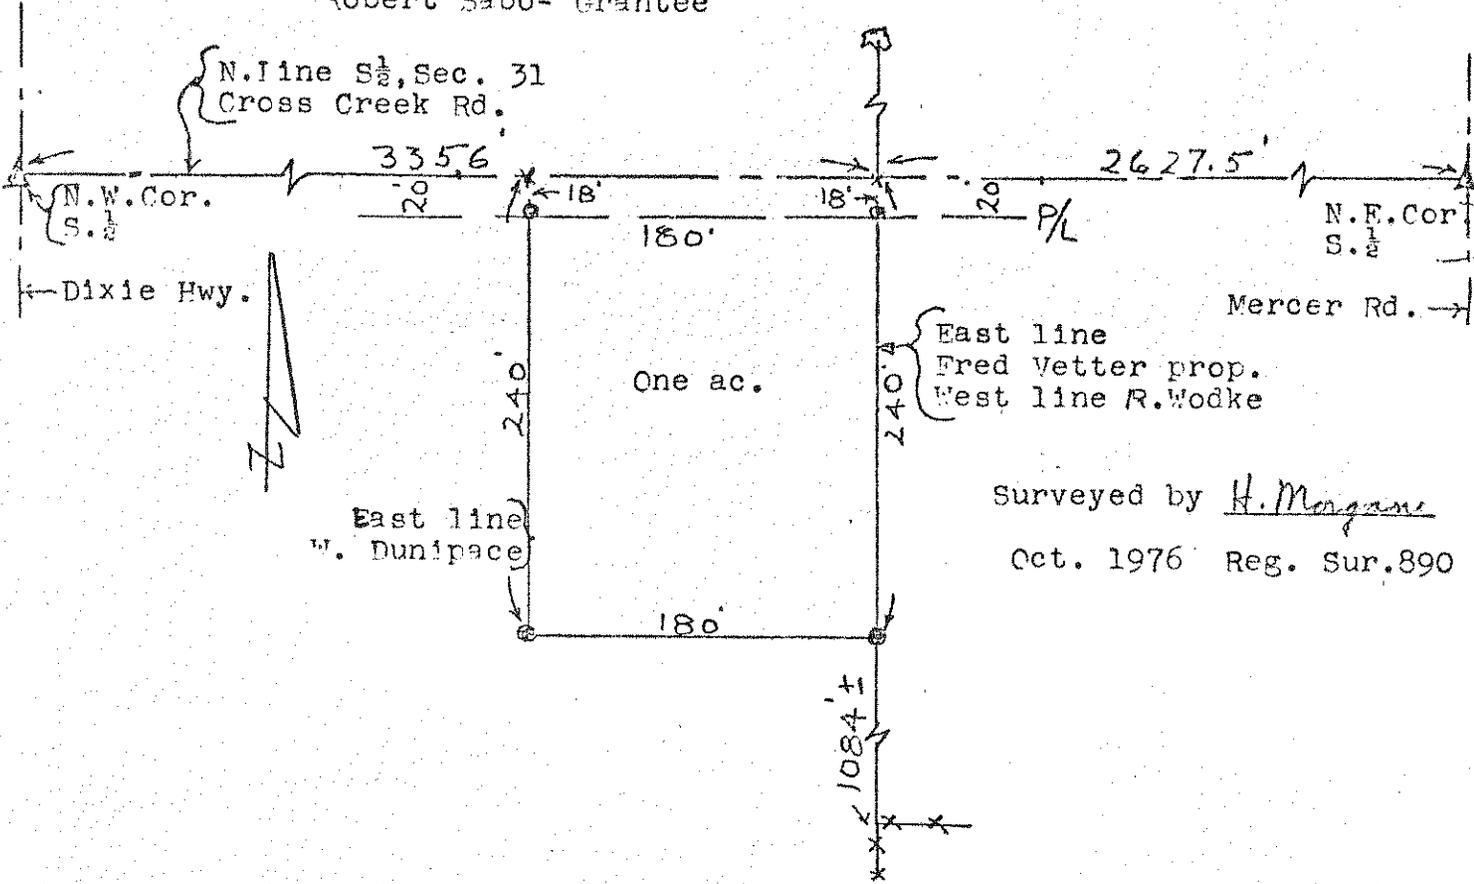

Surveyed by H. Morgan
Oct. 1976 Reg. Sur. 890

Description

A parcel of land located in the West $\frac{1}{2}$ of the South $\frac{1}{2}$ of Section 31, Town 6 North-Range 11 East, Center Township, Wood County, Ohio and described as follows; beginning at the north east corner of the Fred Vetter property, said point being on the said North Line of the South $\frac{1}{2}$ a distance of 2627.5 feet west of the North East Corner of the said South $\frac{1}{2}$; thence southerly along the east line of the Vetter property a distance of 240.0 feet; thence westerly parallel to the said North Line a distance of 180.0 feet; thence northerly parallel to the said east line a distance of 240.0 feet to the said North line; thence easterly along the said line a distance of 180.0 feet to the place of beginning and containing One acre of land more or less but subject to easement for legal highways..

418
LEWIS