


555  
FREEDOM

# SURVEY FOR ROBERT HAHN

BEING LOT 508, LOT 509, & THE SOUTH 10 FEET  
OF THE EAST 60 FEET OF LOT 505, MARTIN PLACE,  
PT. OF THE S.E. 1/4, SECTION 3, T5N, R12E, FREEDOM  
TOWNSHIP, VILLAGE OF PEMBERVILLE, WOOD COUNTY, OHIO

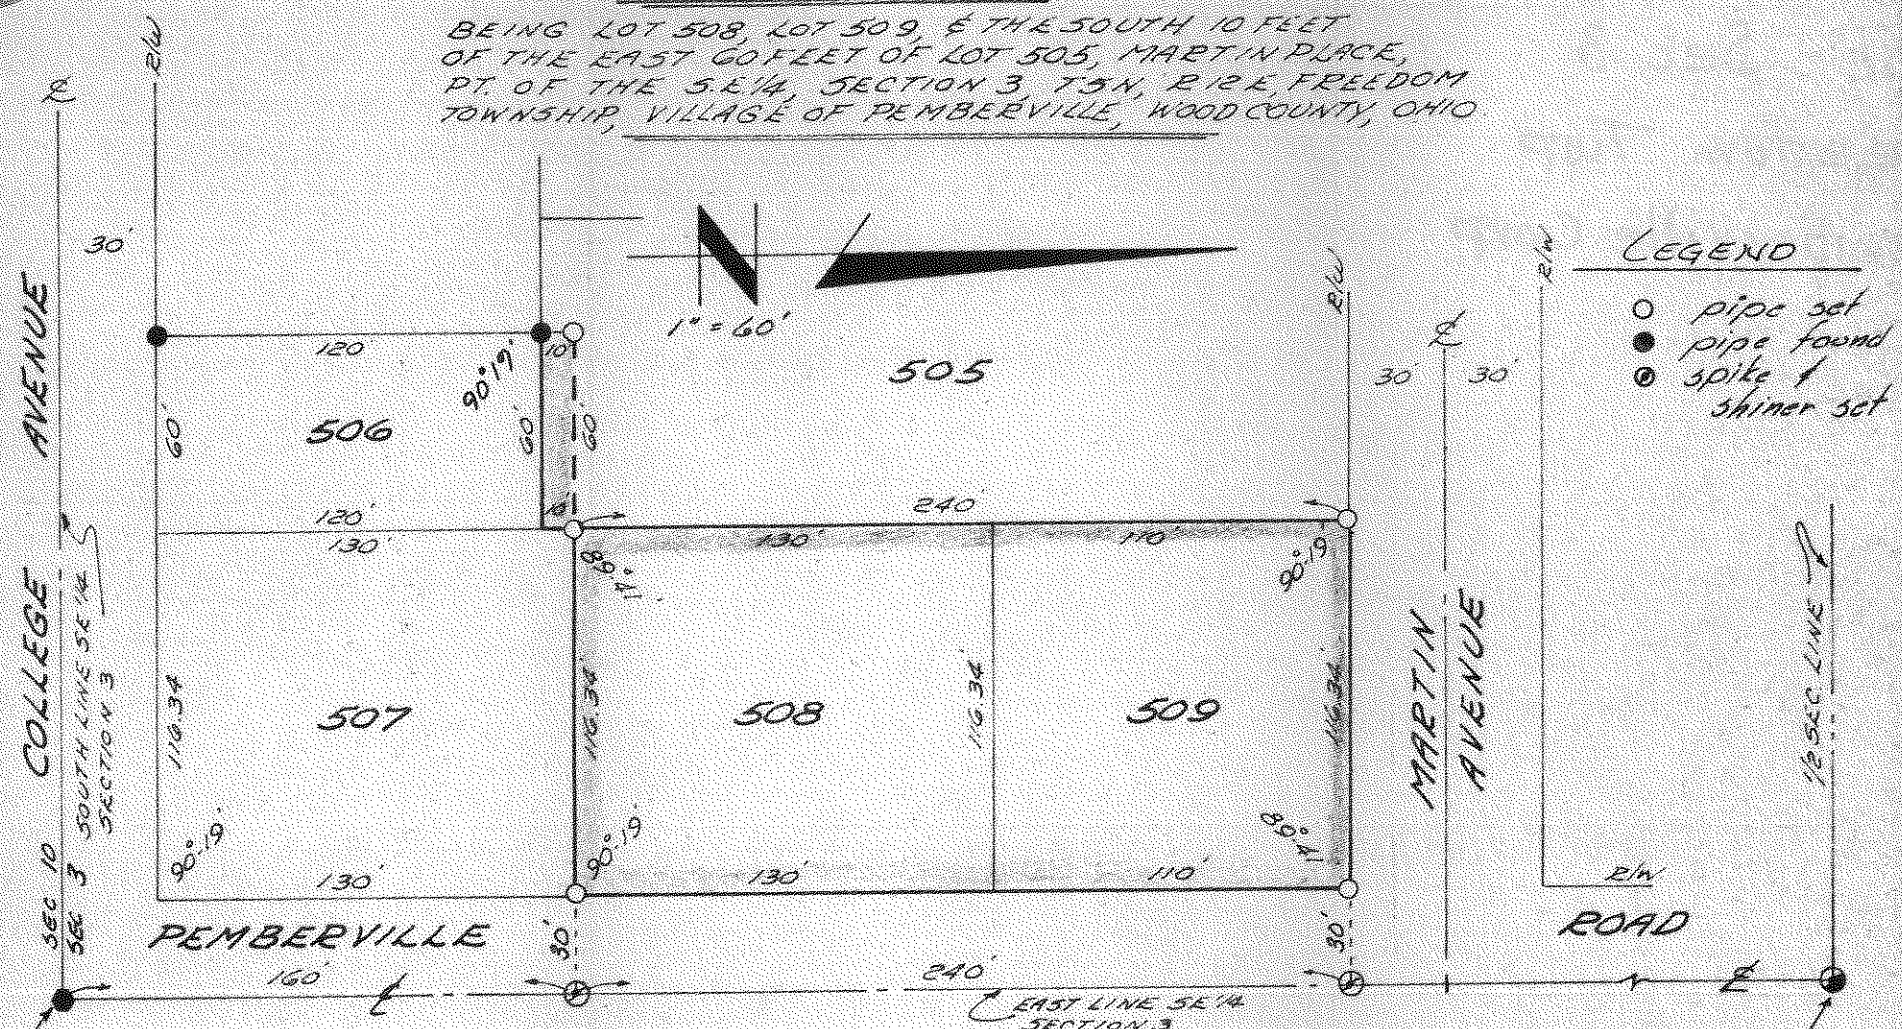

- LEGEND
- pipe set
  - pipe found
  - ⊙ spike & shiner set

FOUND IRON PIN  
SE CORNER, SE 1/4,  
SECTION 3

We Hereby Certify the above described  
parcel was surveyed during MAY 1971  
all distances are in feet and decimals thereof.

FOUND SPIKE &  
SHINER - N.E. COR.  
SE 1/4, SECTION 3

LESTER H. POGGEMEYER, P.E. ENGINEERS & SURVEYORS  
BOWLING GREEN, OHIO

By: Arthur O. Lybarger

REGISTERED SURVEYOR ARTHUR O. LYBARGER REG. SURVEYOR #4418

555  
FREEDOM