


# Survey For Kurt Rasmussen

PAI Job #10-0188  
Dwg. RTB


Being part of the SE1/4 of Section 19, T5N, R12E, Freedom  
Township, Wood County, Ohio

Freedom  
A  
405

## Housekeeper Road (60' R/W)

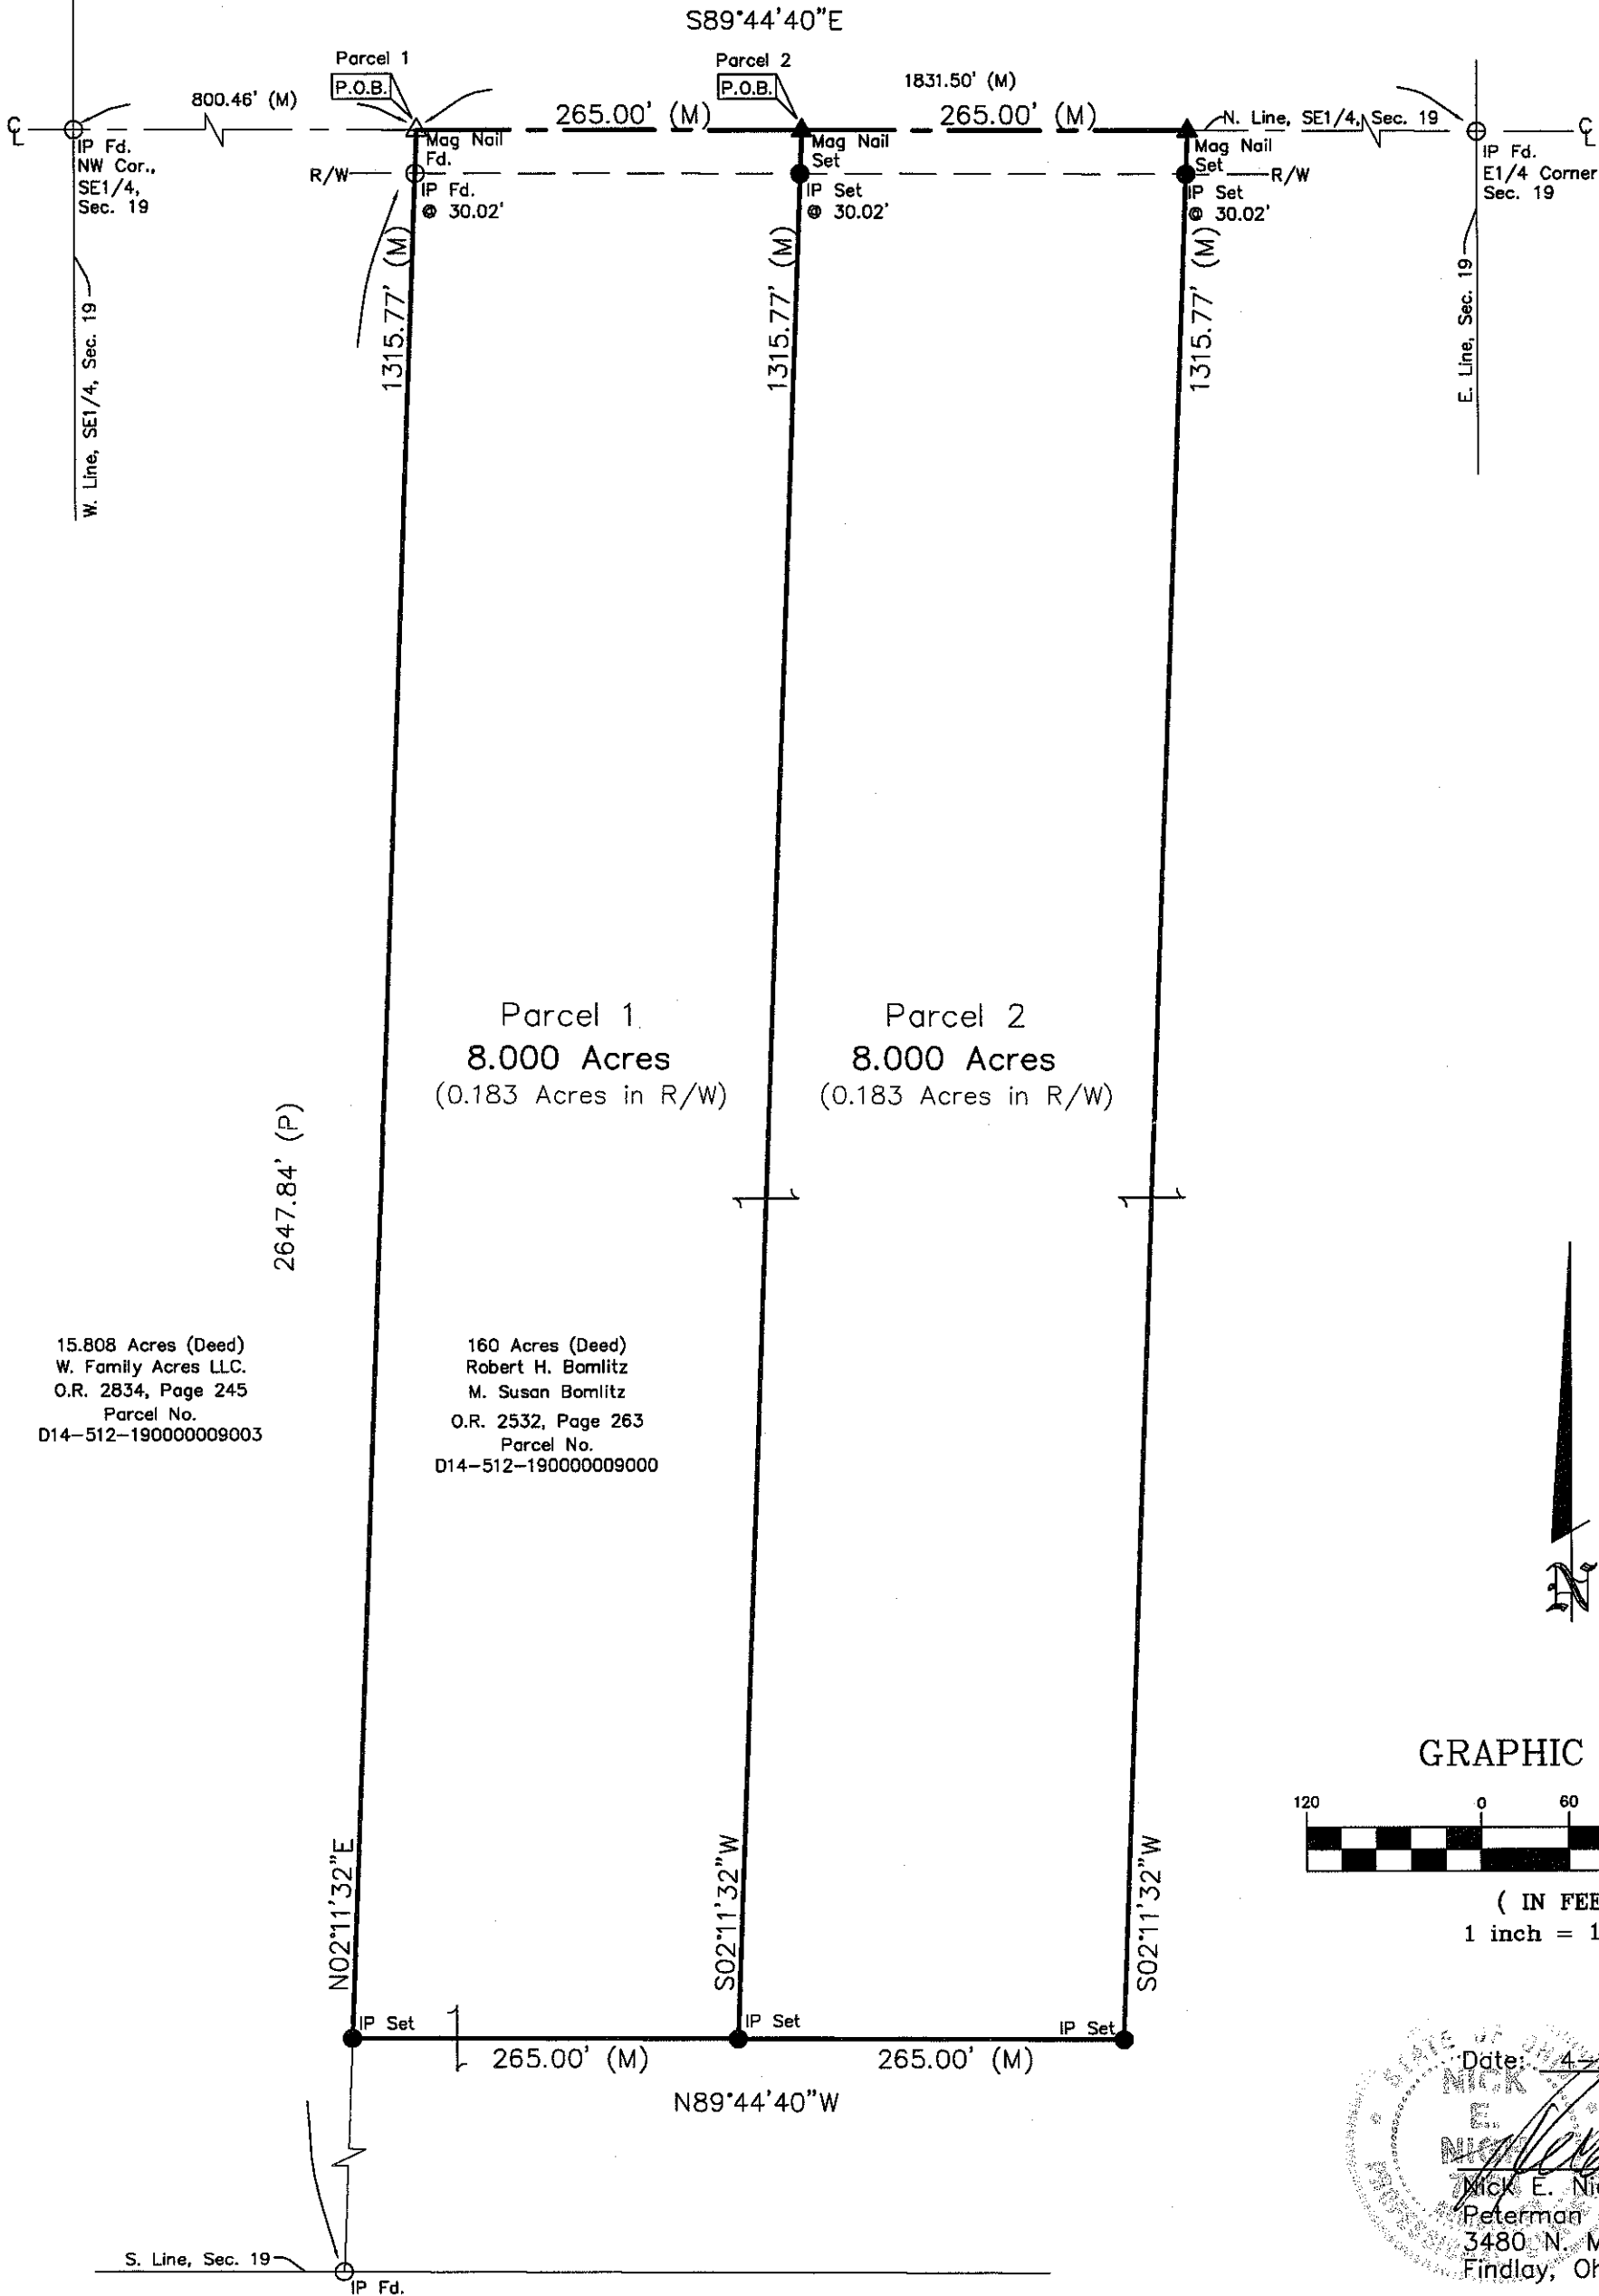

### GRAPHIC SCALE

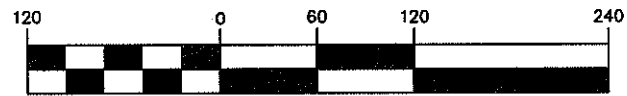

( IN FEET )  
1 inch = 120 ft.

Date: 4-22-2010

*[Signature]*  
Mick E. Nigh, P.S. #7384  
Peterman Associates, Inc.  
3480 N. Main Street  
Findlay, Ohio 45840

Wood County Deed Records: O.R. 2532, Page 263

Note: The bearings on this plat are based upon an assumed  
meridian and are used only for the purpose of  
describing angular measurements.

IP Set = 5/8"x30" rebar with Peterman Associates Cap.

**PETERMAN**  
ASSOCIATES, INC.

- ARCHITECTS - ENGINEERS - SURVEYORS -  
Corporate Office  
3480 N. Main Street  
Findlay, Ohio 45840  
Office (419)422-8672  
Fax (419)422-9466



Freedom  
A  
405