


Freedom  
A  
571

# Survey For Jacob Sieving

Part NE1/4 Section 21, T5N, R12E  
Freedom Township, Wood County, Ohio

Township Road 255  
Railroad Spike Fnd.  
North Corner, NE 1/4, Section 21  
P.O.C.

Kenneth H. and Alice M. Sieving  
Trustees of Sieving Living Trust  
56.01 Acres  
Parcel No. D14-512-210000005000  
Vol. 692, Page 247

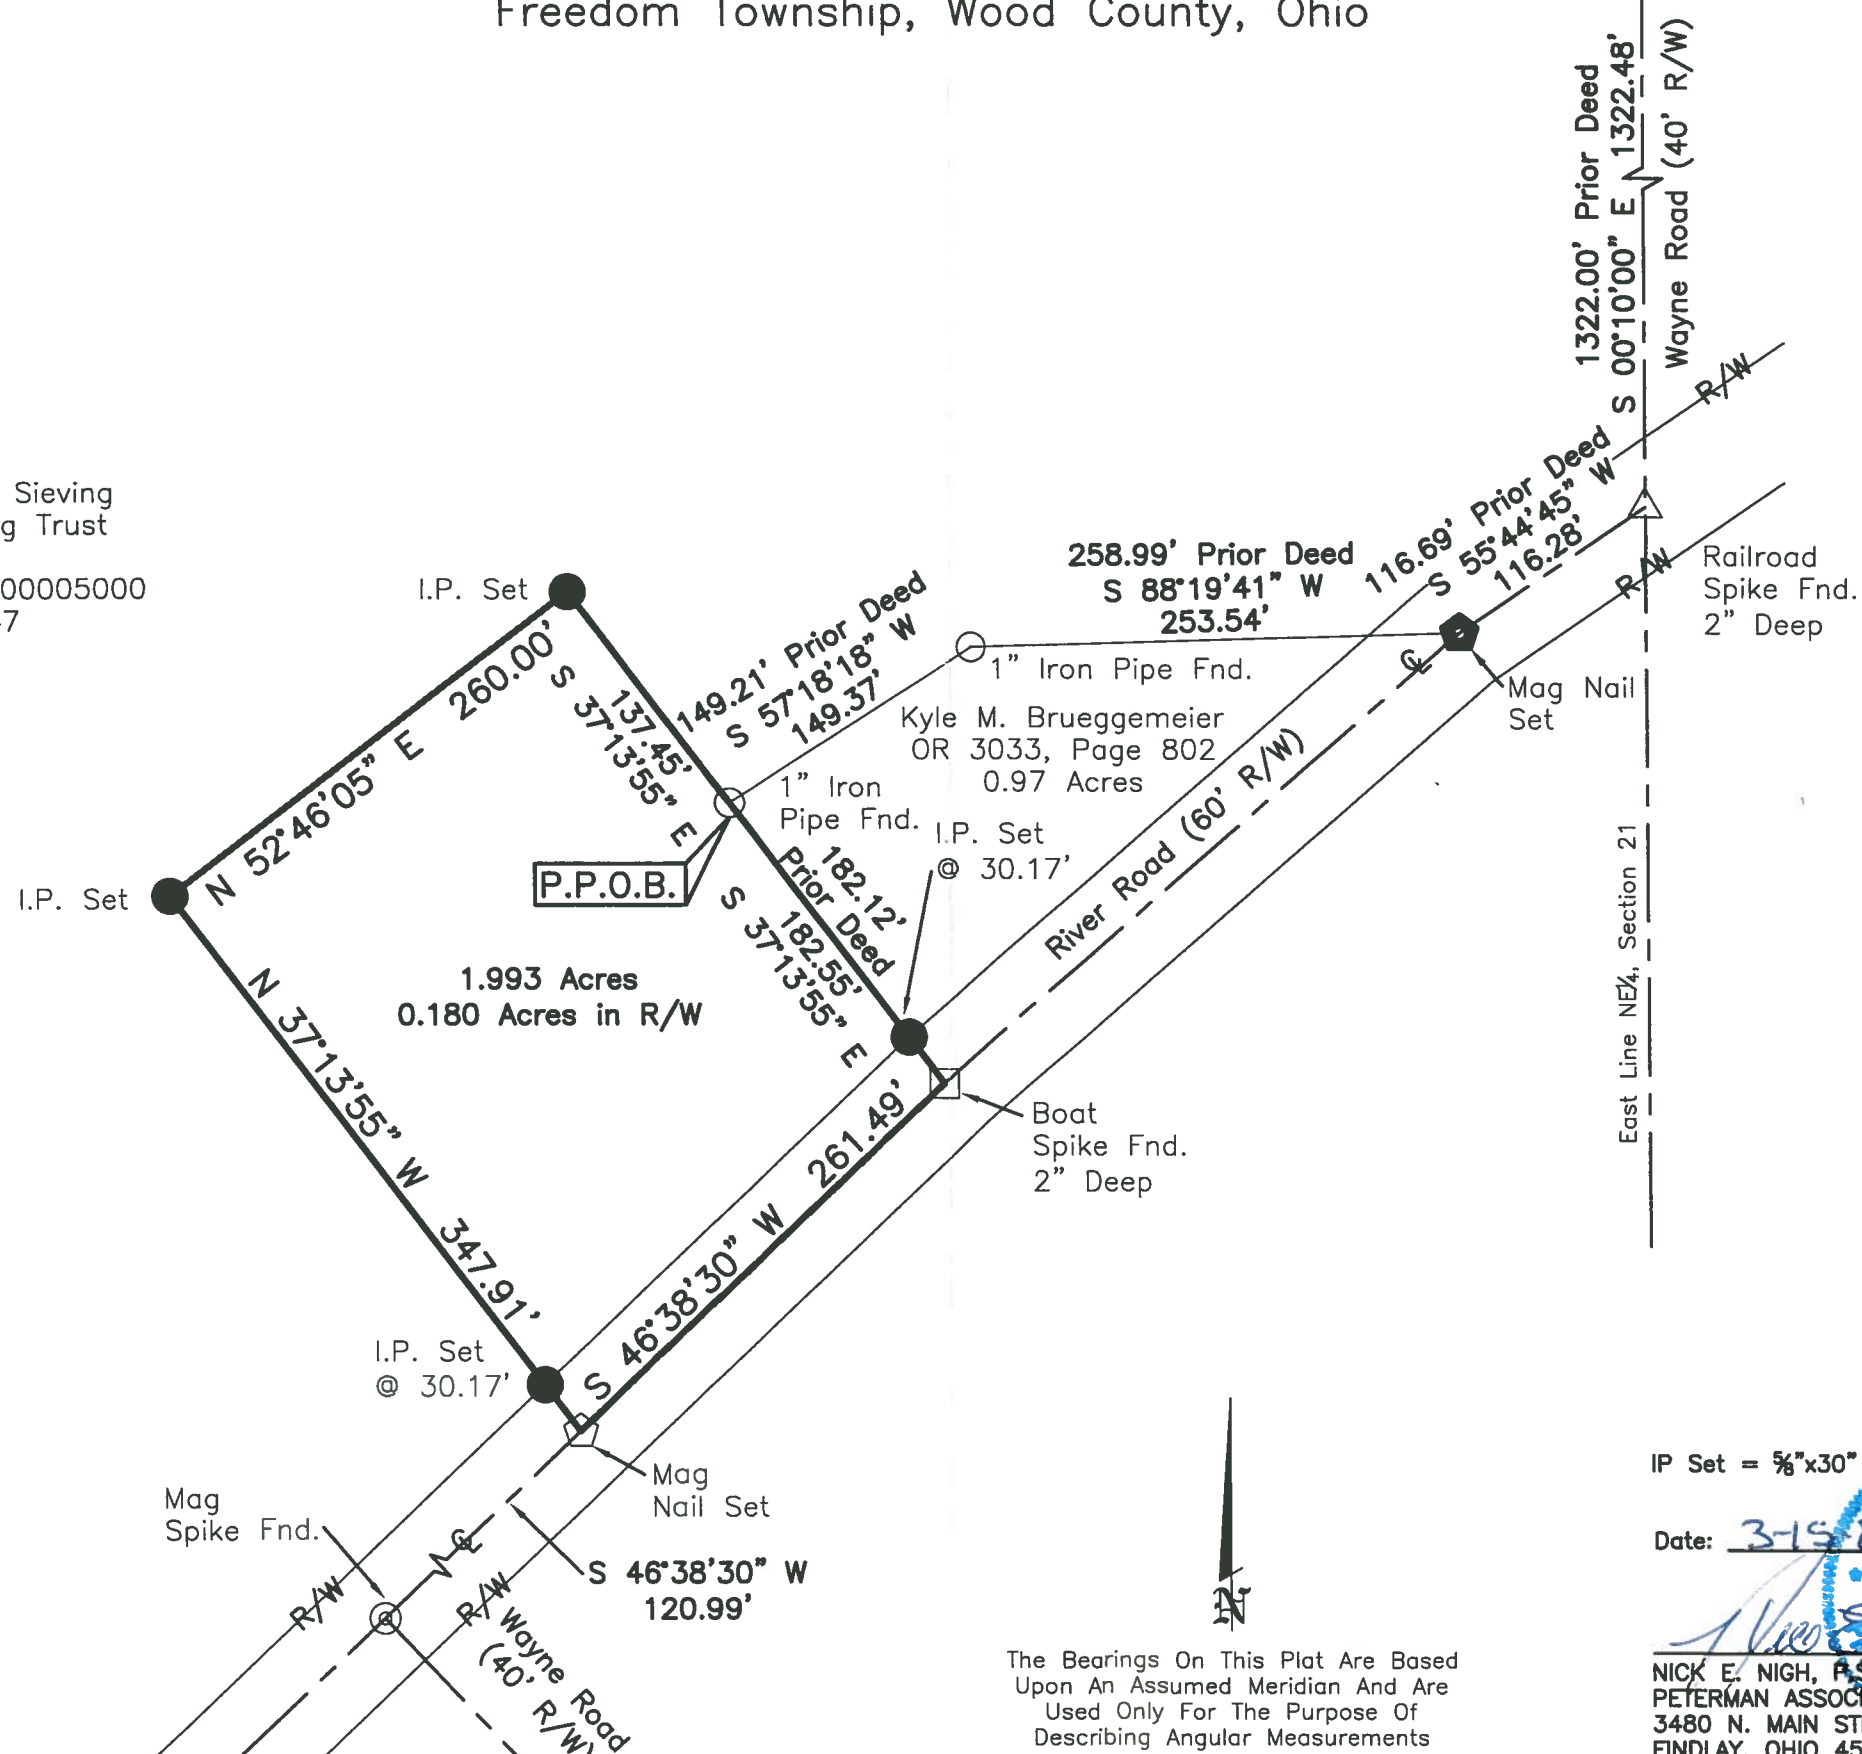

- Legend**
- △ Railroad Spike Fnd.
  - I.P. Fnd.
  - I.P. Set
  - ⬠ Mag Nail Fnd.
  - ⬠ Mag Nail Set
  - ⊙ Mag Spike Fnd.
  - Boat Spike Fnd.

**Survey References**  
Survey by Nick E. Nigh PS #7834  
Dated: June 12, 1998 filed in  
Wood County Engineers Office  
File # Freedom 337  
Deed to Kyle M. Bruggemeier  
OR 3033, Page 802


Wayne Road Bridge Plans over the  
Portage River.

IP Set = 5/8"x30" Rebar With Peterman Associates Cap.

Date: 3-15-2017  
**NICK E. NIGH**  
STATE OF OHIO  
PETERMAN ASSOCIATES, INC.  
NATIONAL SURVEYORS

NICK E. NIGH, P.S. #7834  
PETERMAN ASSOCIATES, INC.  
3480 N. MAIN STREET  
FINDLAY, OHIO 45840

The Bearings On This Plat Are Based  
Upon An Assumed Meridian And Are  
Used Only For The Purpose Of  
Describing Angular Measurements

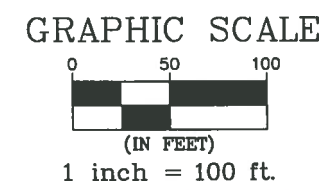

Project No. 17-0  
Freedom  
A  
571