


579
FREEMAN

S U R V E Y

in

S. E. 1/4, Sec. 21, T 5 N-R 12 E, Freedom Twp.
Wood Co. C.
Madaras Est. Owner

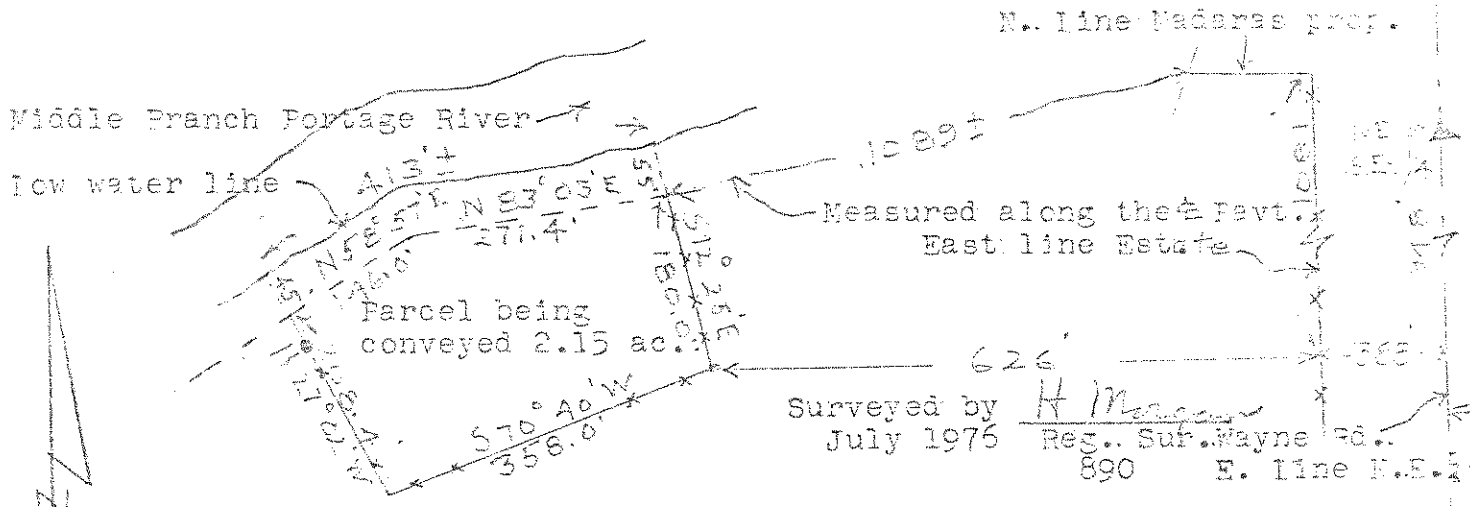

Fences shown thus Iron pipe set at point shown thus

Description of parcel of land being conveyed.

A parcel of land located in the South East 1/4 of Section 21, T 5 N-R 12 E Freedom Township, Wood County, Ohio and described as follows; beginning at a point that is 948 feet south and 1014 feet west of the North East Corner of the said South East 1/4; thence South 70° 40' West a distance of 358.0 feet; thence North 27° 02' West a distance of 271.4 feet to the center of the S. River Rd.; thence North 58° 57' East a distance of 146.0 feet measured along the tangent of the said center; thence North 23° 03' East along the said tangent a distance of 271.4 feet; thence South 12° 25' East a distance of 180.0 feet to the place of beginning and containing 1.68 acres of land more or less; also a strip of land abutting the above described parcel on the north and described as follows; bounded on the easterly side by the easterly line of the above described parcel produced; bounded on the south by the center line of the S. River Rd. a distance of 417.4 feet; bounded on the westerly side by the westerly side of the above described parcel produced; bounded on the north by the low water mark of the Portage River a distance of approximately 413 feet and containing 0.47 acres of land more or less.

The total acreage in the tract of land being conveyed being 2.15 acres of land more or less but subject to easement for legal highways

579
FREEMAN