

5/23  
FREEDOM



ANY INFORMATION OR DATA ON THIS DRAWING IS NOT INTENDED TO BE SUITABLE FOR REUSE BY ANY PERSON, FIRM OR CORPORATION OR ANY OTHERS ON EXTENSION OF THIS PROJECT OR FOR ANY USE ON ANY OTHER PROJECT. ANY REUSE WITHOUT WRITTEN VERIFICATION AND ADAPTATION BY THE ENGINEER, ARCHITECT OR SURVEYOR FOR THE SPECIFIC PURPOSE INTENDED WILL BE AT THE USER'S SOLE RISK AND WITHOUT LIABILITY OR LEGAL EXPOSURE TO THE ENGINEER, ARCHITECT OR SURVEYOR.

FILE No. I:\990300\00139\Survey\99030000139.dwg 11/07/18 07:07--coders

# Boundary Survey for Parcel Combination Part of the northeast quarter, Section 23, Town 5 North, Range 12 East, Freedom Township, Wood County, Ohio

Found  
RR Spike  
North quarter,  
post Section 23  
P.O.C,

Found  
RR Spike  
Northeast  
corner  
Section 23

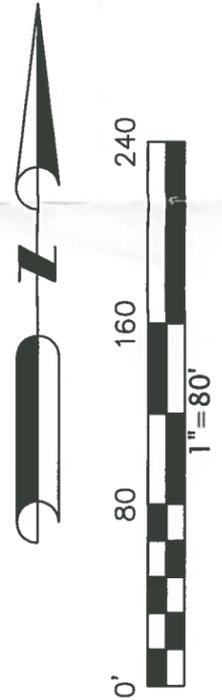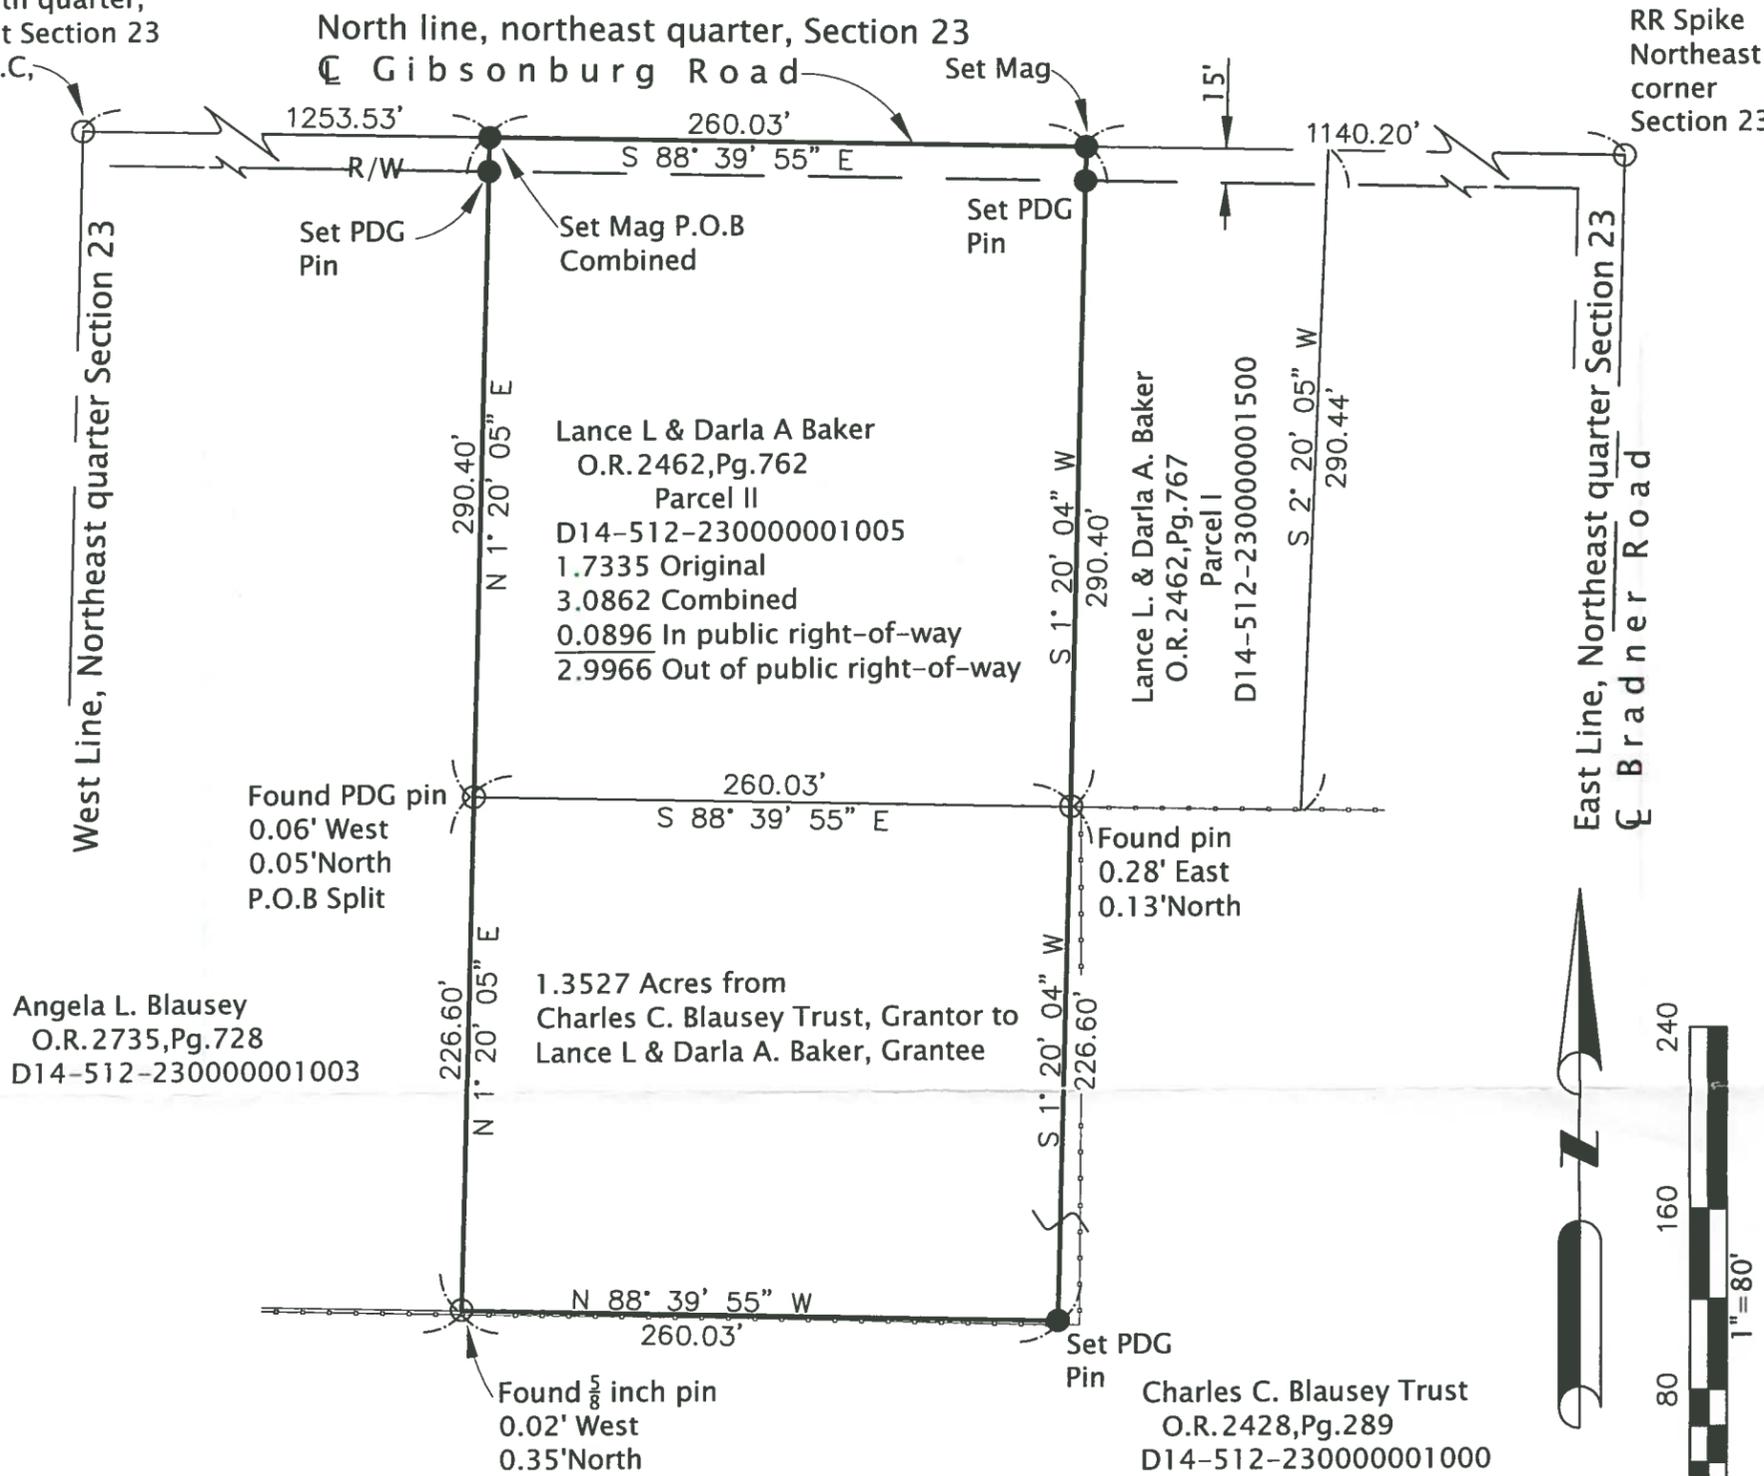

## Reference of Public Records

Road Rec. Volume B, pages 498-501  
Survey, Poggemeyer, 08/06/2004

## Certification

This survey was performed under my supervision. Field measurements and evidence was collected in October 2018. Property lines shown are located from deeds on record. Surveyor has made no investigation or independent search for easements of record, encumbrances, restrictive covenant, ownership title evidence, or any other facts that an accurate and current title search may disclose unless noted. This survey conforms to the minimum standards for boundary surveys as established under the Ohio administrative code chapter 4733-37. Iron pins set are 5/8"x30" iron rods with yellow cap stamped "POGGEMEYER DESIGN GROUP SURVEY MARKER". Basis of bearing; State Plane co-ordinates; Ohio VRS, 3401 Ohio North 2011 Clouser is greater than 1:10,000. All information is true and correct to the best of my knowledge.

*Steven D. Coder 11-07-2018*  
Steven D. Coder PS #7962 (Ohio)



## Legend of Symbols

- Found Monumentation as noted
- Set Monumentation as noted
- Existing Fence

5/23  
FREEDOM