
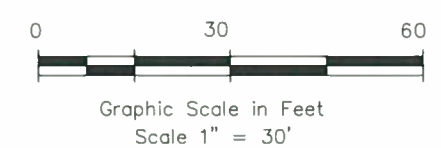


SURVEY REPORT

FOR
DAVID J. & CHRISTINE FOWLER

INLOT 176 & EAST 30' OF INLOT 177
VILLAGE OF GRAND RAPIDS, WOOD COUNTY, OHIO

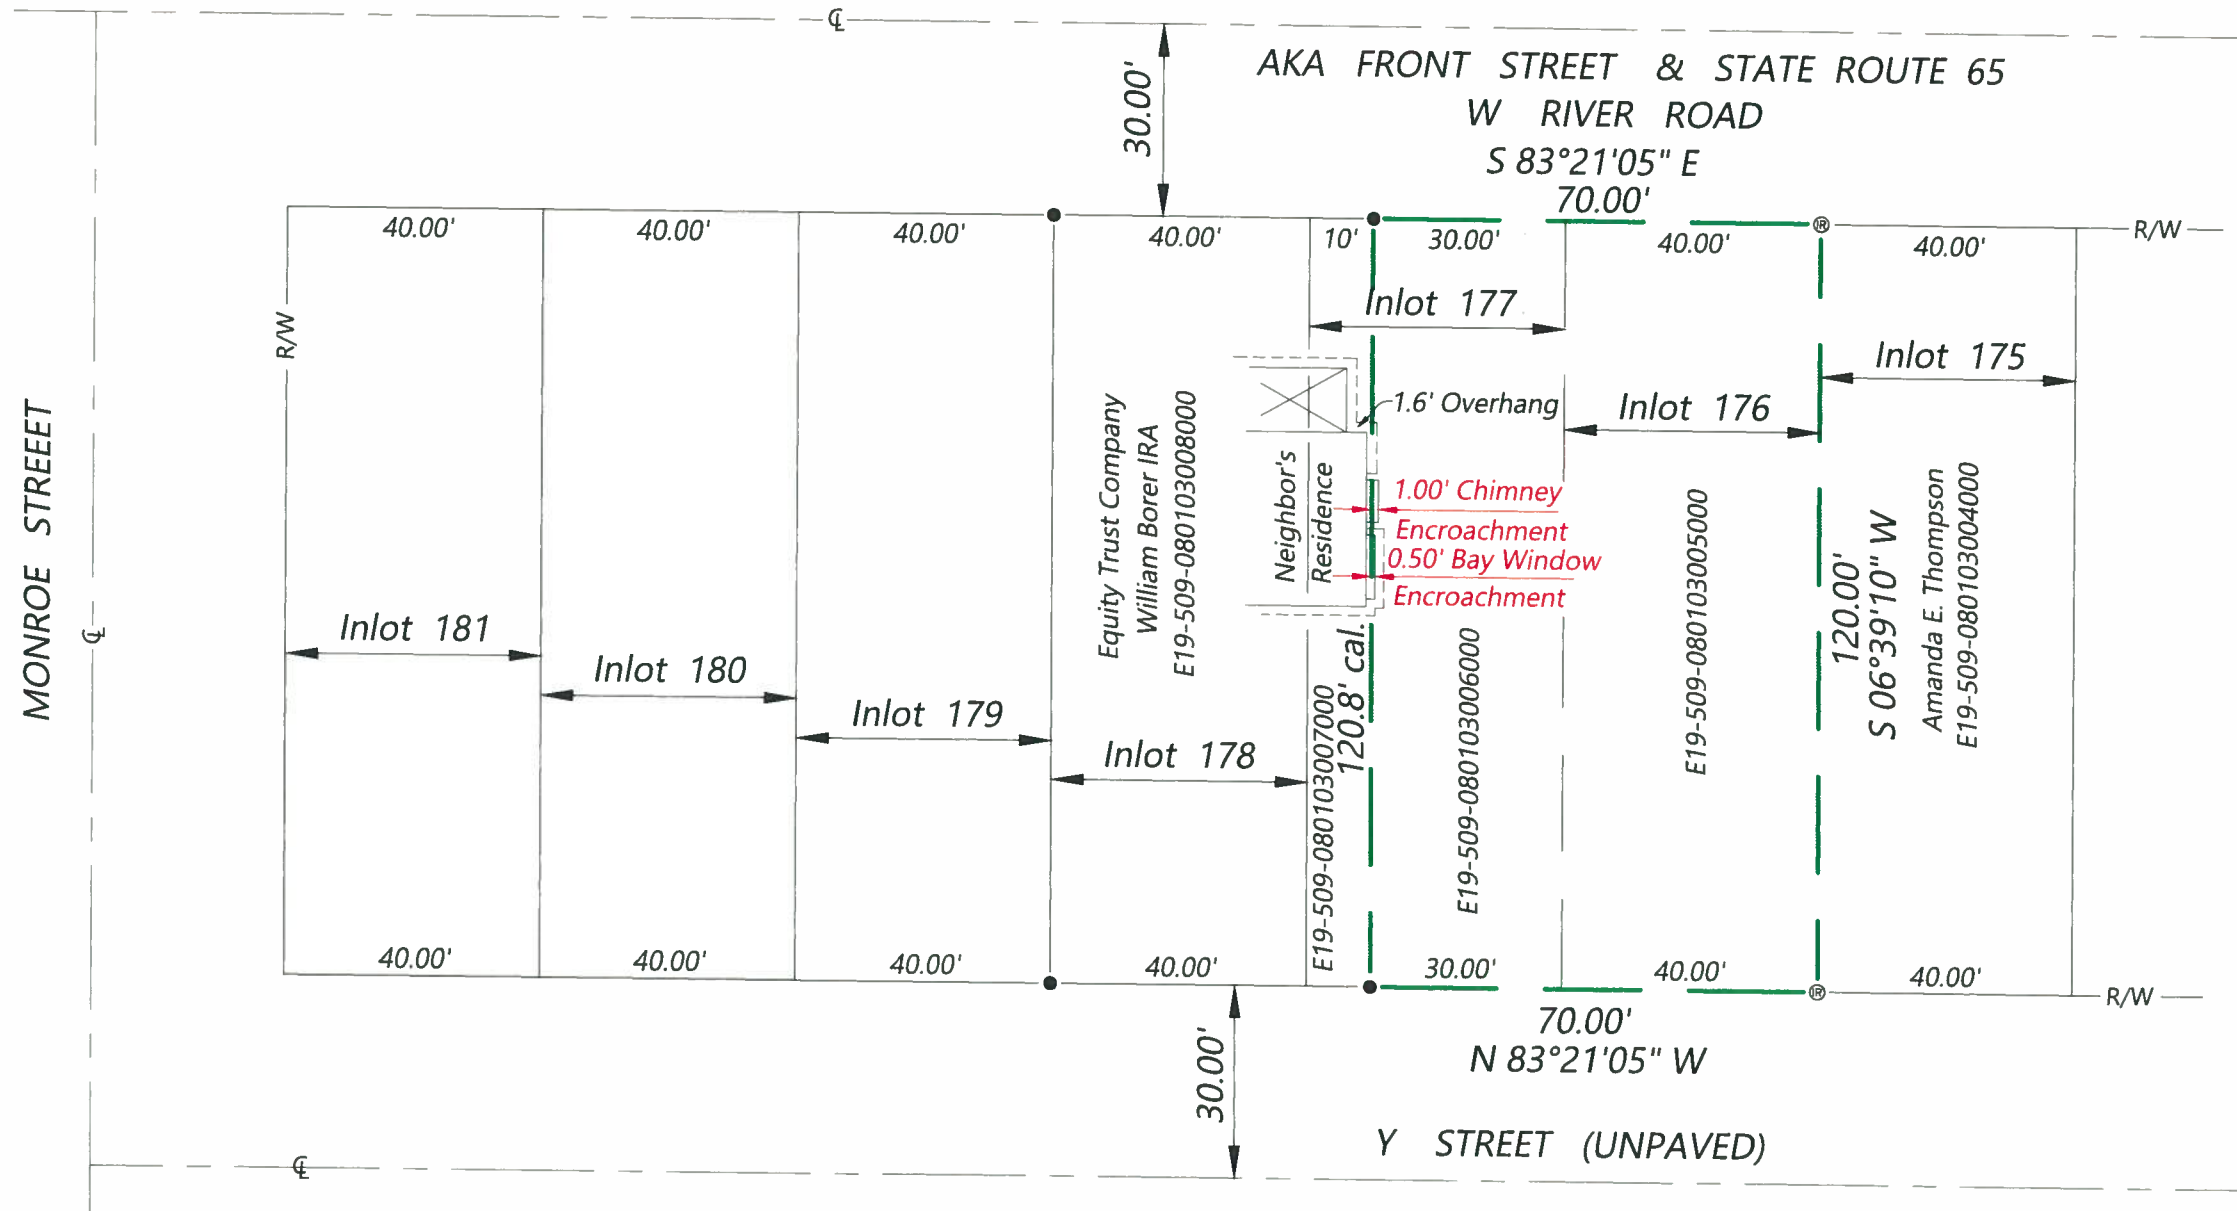

LEGEND

- R/W - Right-of-Way
- ⊕ - Centerline
- ⊙ - Set Iron Rod w/Survey ID Cap "ORAVECZ PS 5439"
- - Found Iron Rod
- Cal. - Calculated

ADDRESS: 23891 W RIVER ROAD

George V. Oravec
George V. Oravec Registered Surveyor No. 5439



ORAVECZ & ASSOCIATES, LLC
ENGINEERS & SURVEYORS
5333 SECOR ROAD, SUITE 2, TOLEDO, OHIO, 43623
PHONE: 419-474-6664 or 419-474-2405
FAX: 419-474-5059
EMAIL: GORAVECZ@ORAVECZASSOCIATES.COM

SCALE	DATE	REVISED	DRAWN BY	ORDER NO.
1" = 30'	7/07/2020		TARA	24311

G.P. 361

G.P. 361