
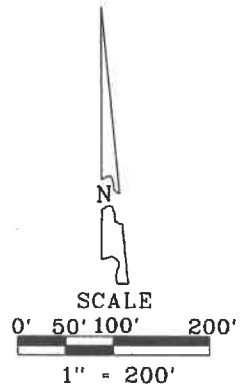


6-A-362

SURVEY FOR: TIMOTHY R. OBERMYER

NW 1/4, SECTION 10
T-5-N, R-9-E
GRAND RAPIDS TOWNSHIP, WOOD CO., OHIO

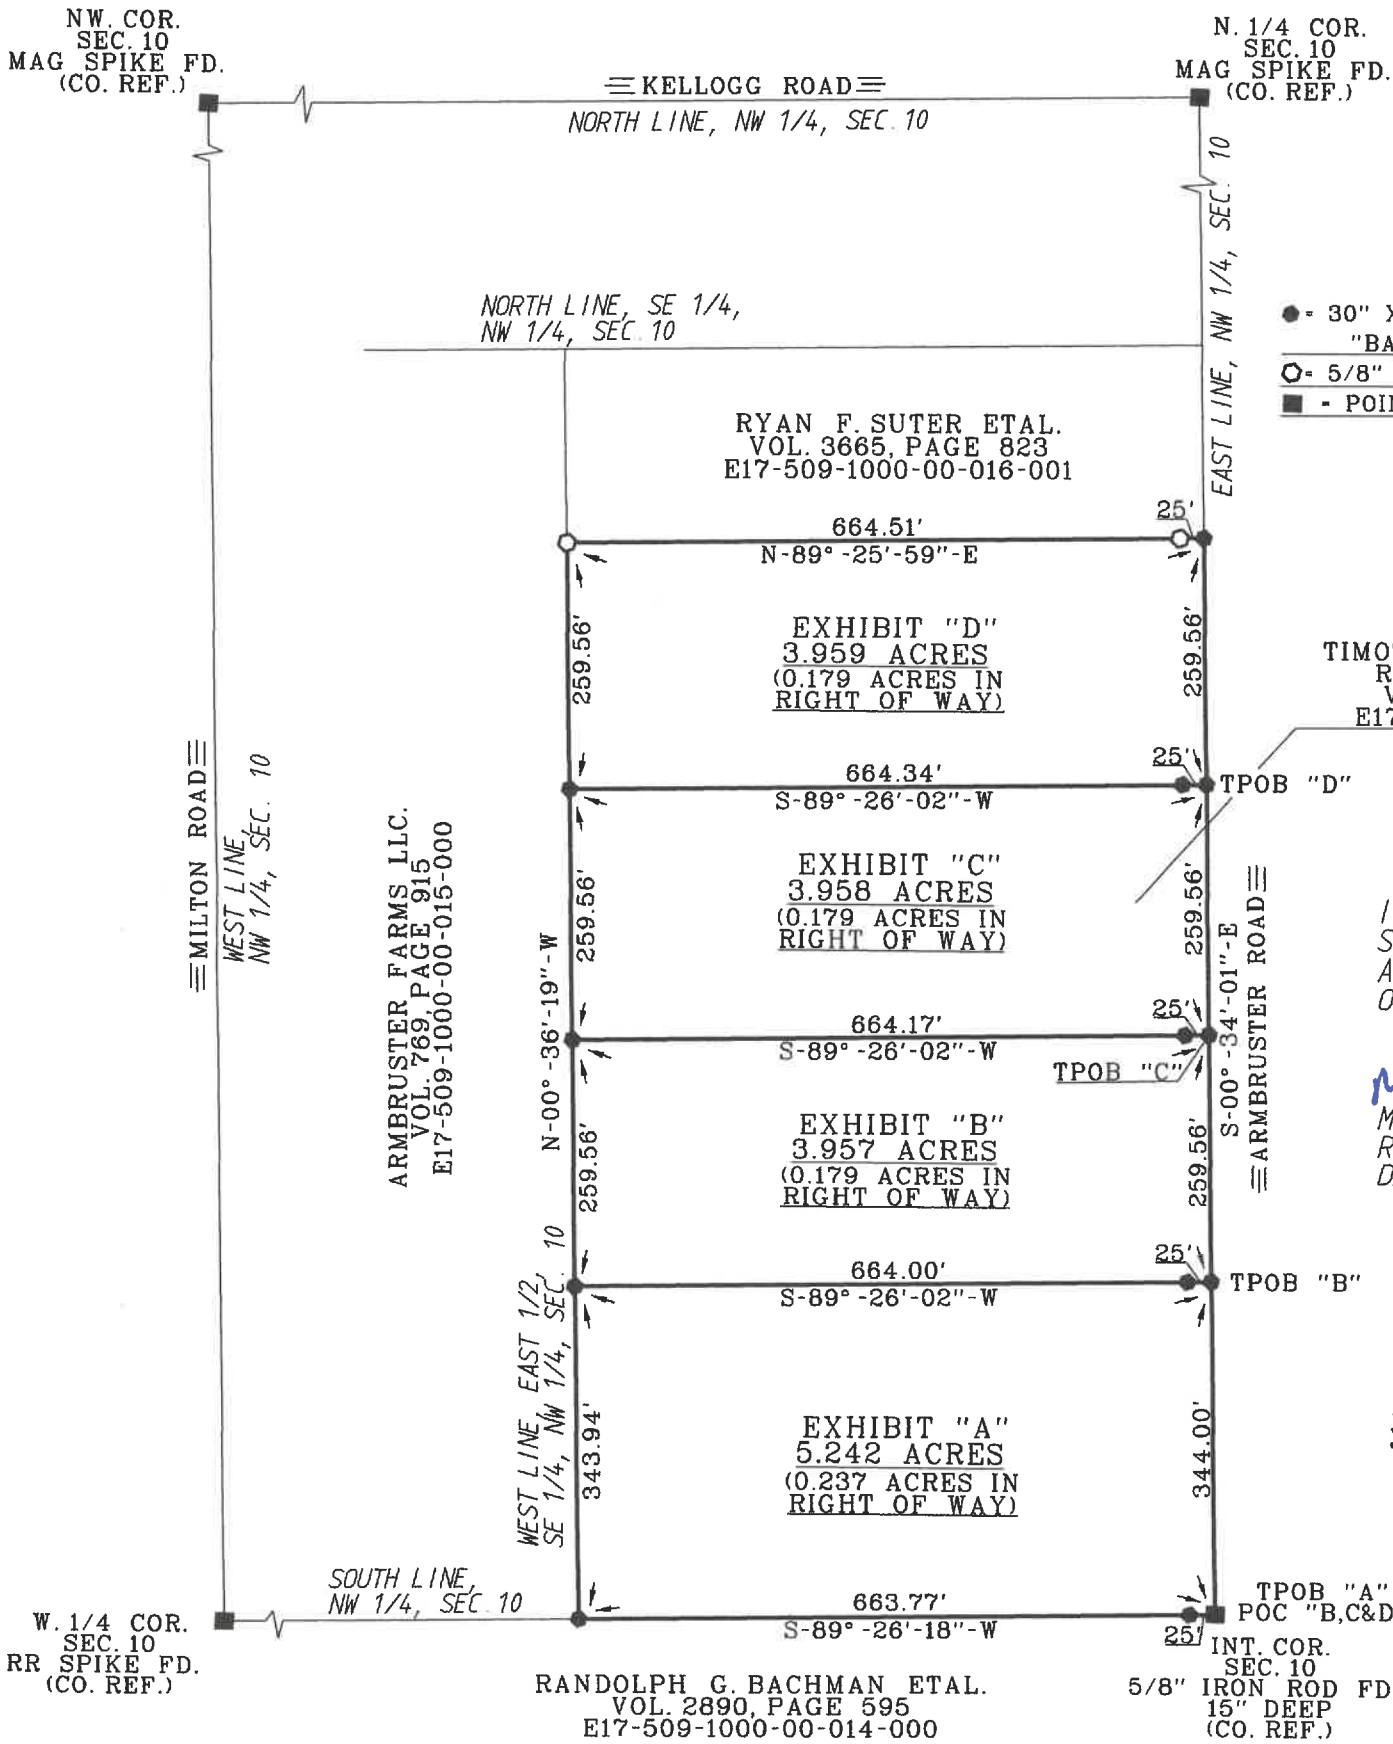

LEGEND
● - 30" X 5/8" CAPPED IRON ROD SET "BARNHISEL S-7678"
○ - 5/8" IRON ROD FD
■ - POINT FOUND AS DESCRIBED

EXHIBIT "A,B,C&D"
TIMOTHY R. OBERMYER AND
RUSTY A. OBERMYER.
VOL. 3854, PAGE 915
E17-509-1000-00-016-000

I HEREBY CERTIFY THIS SURVEY TO BE CORRECT AND TRUE TO THE BEST OF MY KNOWLEDGE.

Michael D. Barnhise
MICHAEL D. BARNHISEL
REG. SURVEYOR #S-7678
DATE: 04-13-2021



THE BEARINGS REFERRED TO HEREIN ARE BASED UPON AN ASSUMED MERIDIAN AND ARE USED ONLY FOR THE PURPOSE OF ANGULAR MEASUREMENT.

SURVEY REF:
POGGEMEYER DESIGN GROUP 07-29-96.
WESTHOVEN 03-28-96. CO. REF. #169 & 170

(60' RECORD RIGHT OF WAY FOR ARMBRUSTER ROAD AS PER WOOD COUNTY ENGINEER'S OFFICE.)

6-A-362