
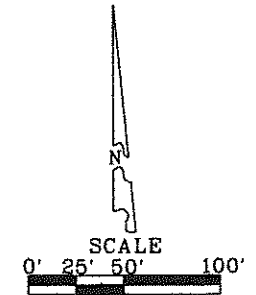


SURVEY FOR: ROBERT L. YOUNGPETER

NE. 1/4 SECTION 10
 T-5-N, R-9-E,
 GRAND RAPIDS TOWNSHIP, WOOD CO., OHIO

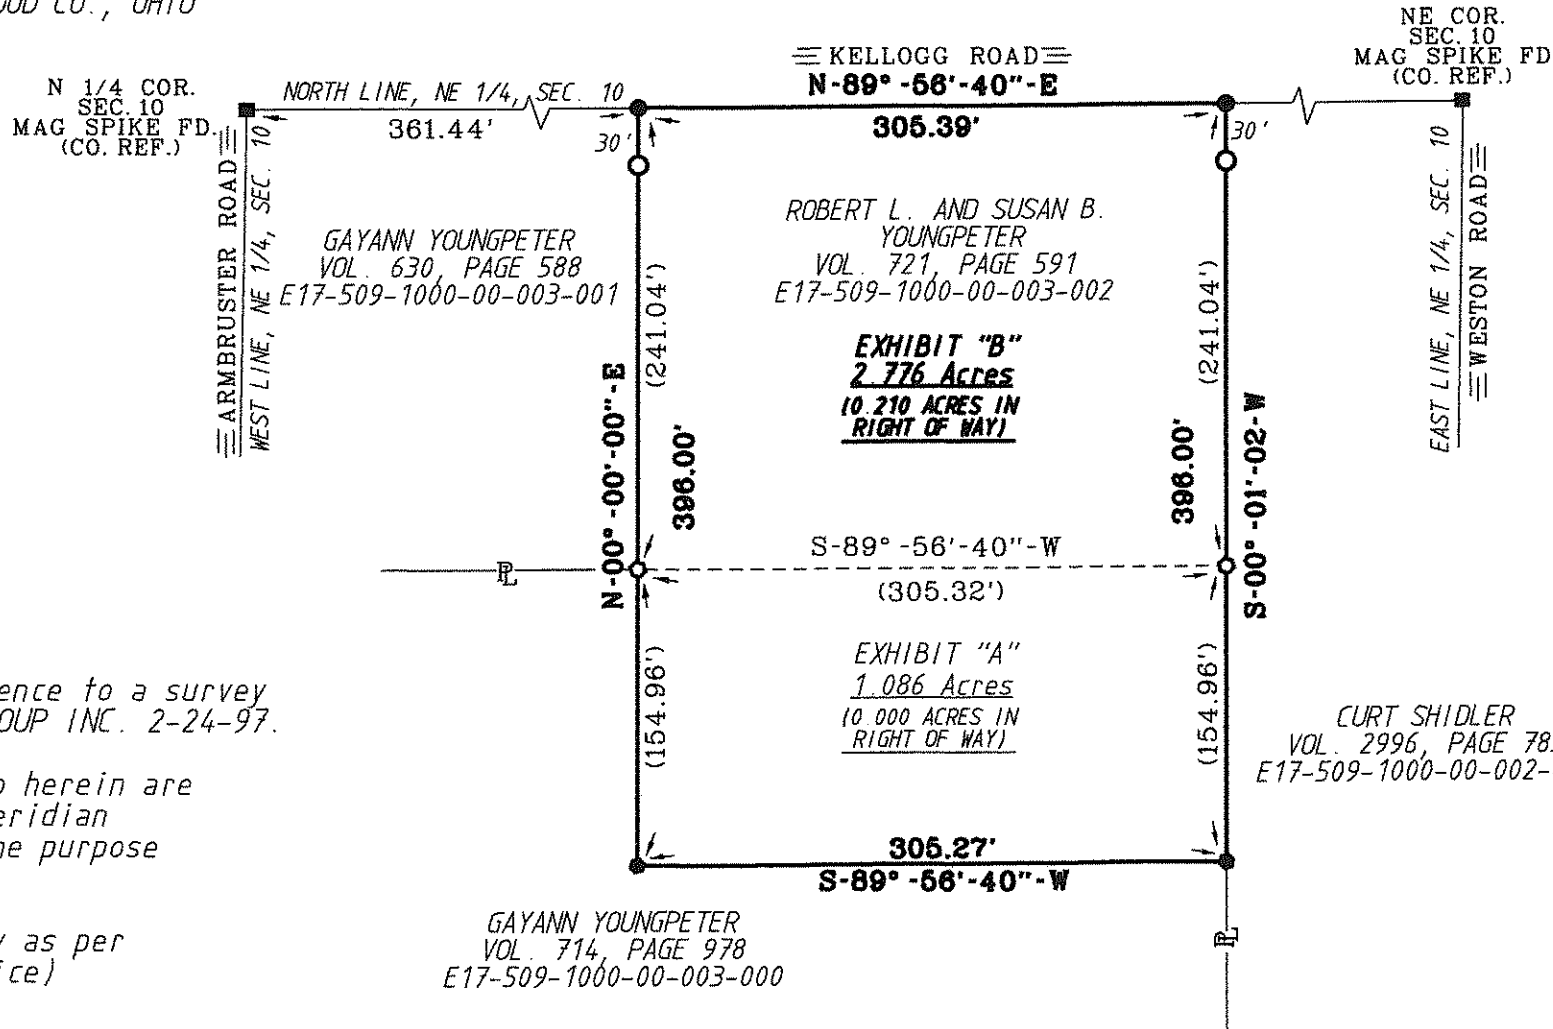

- LEGEND
- = 30" CAPPED 5/8" IRON ROD SET STAMPED "BARNHISEL S-7678"
 - = MAG NAIL SET
 - = 3/4" IRON PIPE FOUND
 - = 5/8" IRON ROD FOUND

I HEREBY CERTIFY THIS SURVEY TO BE CORRECT AND TRUE TO THE BEST OF MY KNOWLEDGE.

Michael D. Barnhisel

MICHAEL D. BARNHISEL
 REG. SURVEYOR #S-7678
 DATE: 12-06-15



This survey is in reference to a survey by POGGEMEYER DESIGN GROUP INC. 2-24-97.

The bearings referred to herein are based upon an assumed meridian and are used only for the purpose of angular measurement.

(60' Record Right of Way as per Wood Co. Engineer's Office)

