



JDML HOLDINGS, LLC
 OR VOL 3487 - PG 1068
 OR VOL 3487 - PG 1070
 160 AC. (RECORDED)
 PN. E17-509-1800-00-009.000

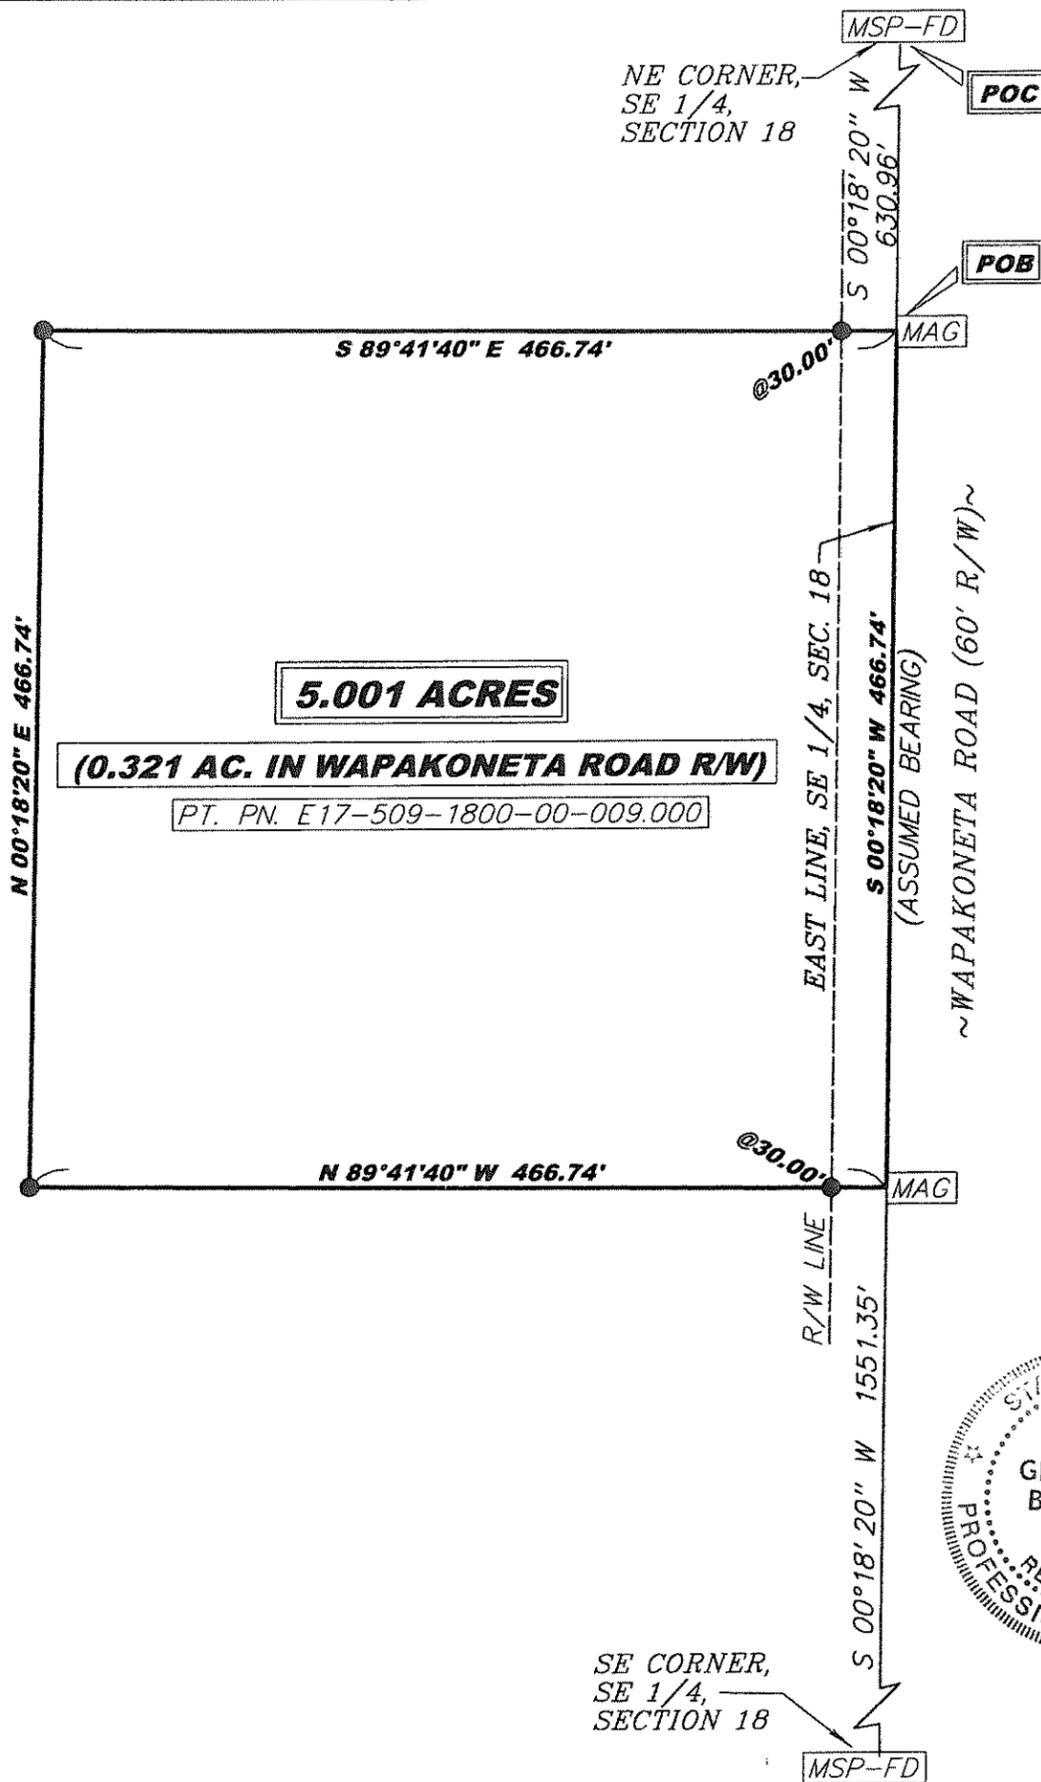

NOTE: ID CAP SET = REBAR PLASTIC CAP STAMPED "BOCKRATH GAB-E/S8306"

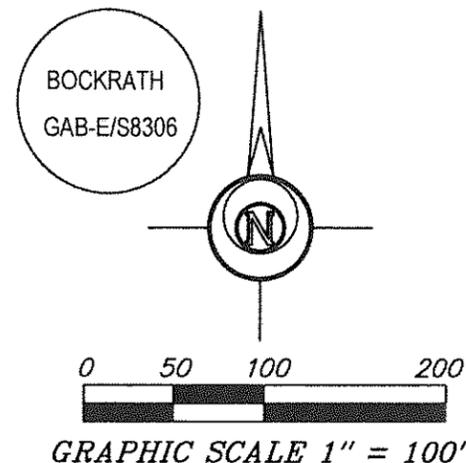

- LEGEND**
- 5/8" REBAR WITH ID CAP SET
 - MSP-FD MINE SPIKE FOUND
 - MAG MAG NAIL SET
 - POB POINT OF BEGINNING
 - POC POINT OF COMMENCEMENT

I HEREBY CERTIFY THIS TO BE A SURVEY MADE UNDER MY SUPERVISION AND THAT THE MONUMENTS ARE FOUND AND/OR SET AS INDICATED.

3-31-17
Date

Gregory A. Bockrath
 Gregory A. Bockrath P.S.
 Registered Surveyor No. 8306.
 115 S. Fair Avenue, Suite A
 Ottawa, Ohio 45875



NOTE: SURVEY BEARINGS BASED ON OHIO NORTH ZONE STATE PLANE COORDINATES OBTAINED FROM THE OHIO DOT VRS NETWORK

THIS SURVEY WAS PERFORMED WITHOUT THE BENEFIT OF A TITLE EXAMINATION. BEYOND THE DEED DOCUMENTS CITED ON THE SURVEY DRAWING THERE MAY BE RECORDED OR UNRECORDED EASEMENTS AND/OR ENCUMBRANCES BENEFITING OR ENCUMBERING THE SURVEYED PROPERTY WHICH ARE NOT SHOWN ON THIS DRAWING.

SURVEY PLAT FOR:
 TONY HERTZFELD

PART OF THE SOUTHEAST 1/4 OF SECTION 18, T5N - R9E, GRAND RAPIDS TOWNSHIP, WOOD COUNTY, OHIO

Bockrath & Associates
 Engineering and Surveying, LLC
 115 S. Fair Avenue, Suite A - Ottawa - Ohio
 Phone: 419.523.5789

