


**SURVEY OF PART OF THE NORTHWEST QUARTER (1/4) OF THE NORTHWEST QUARTER (1/4)  
OF SECTION 21, T 5 N, R 9 E, GRAND RAPIDS TOWNSHIP, WOOD COUNTY, OHIO.**

"Bearings used hereon are based on an assumed meridian and  
are for the express purpose of showing angular measurements."

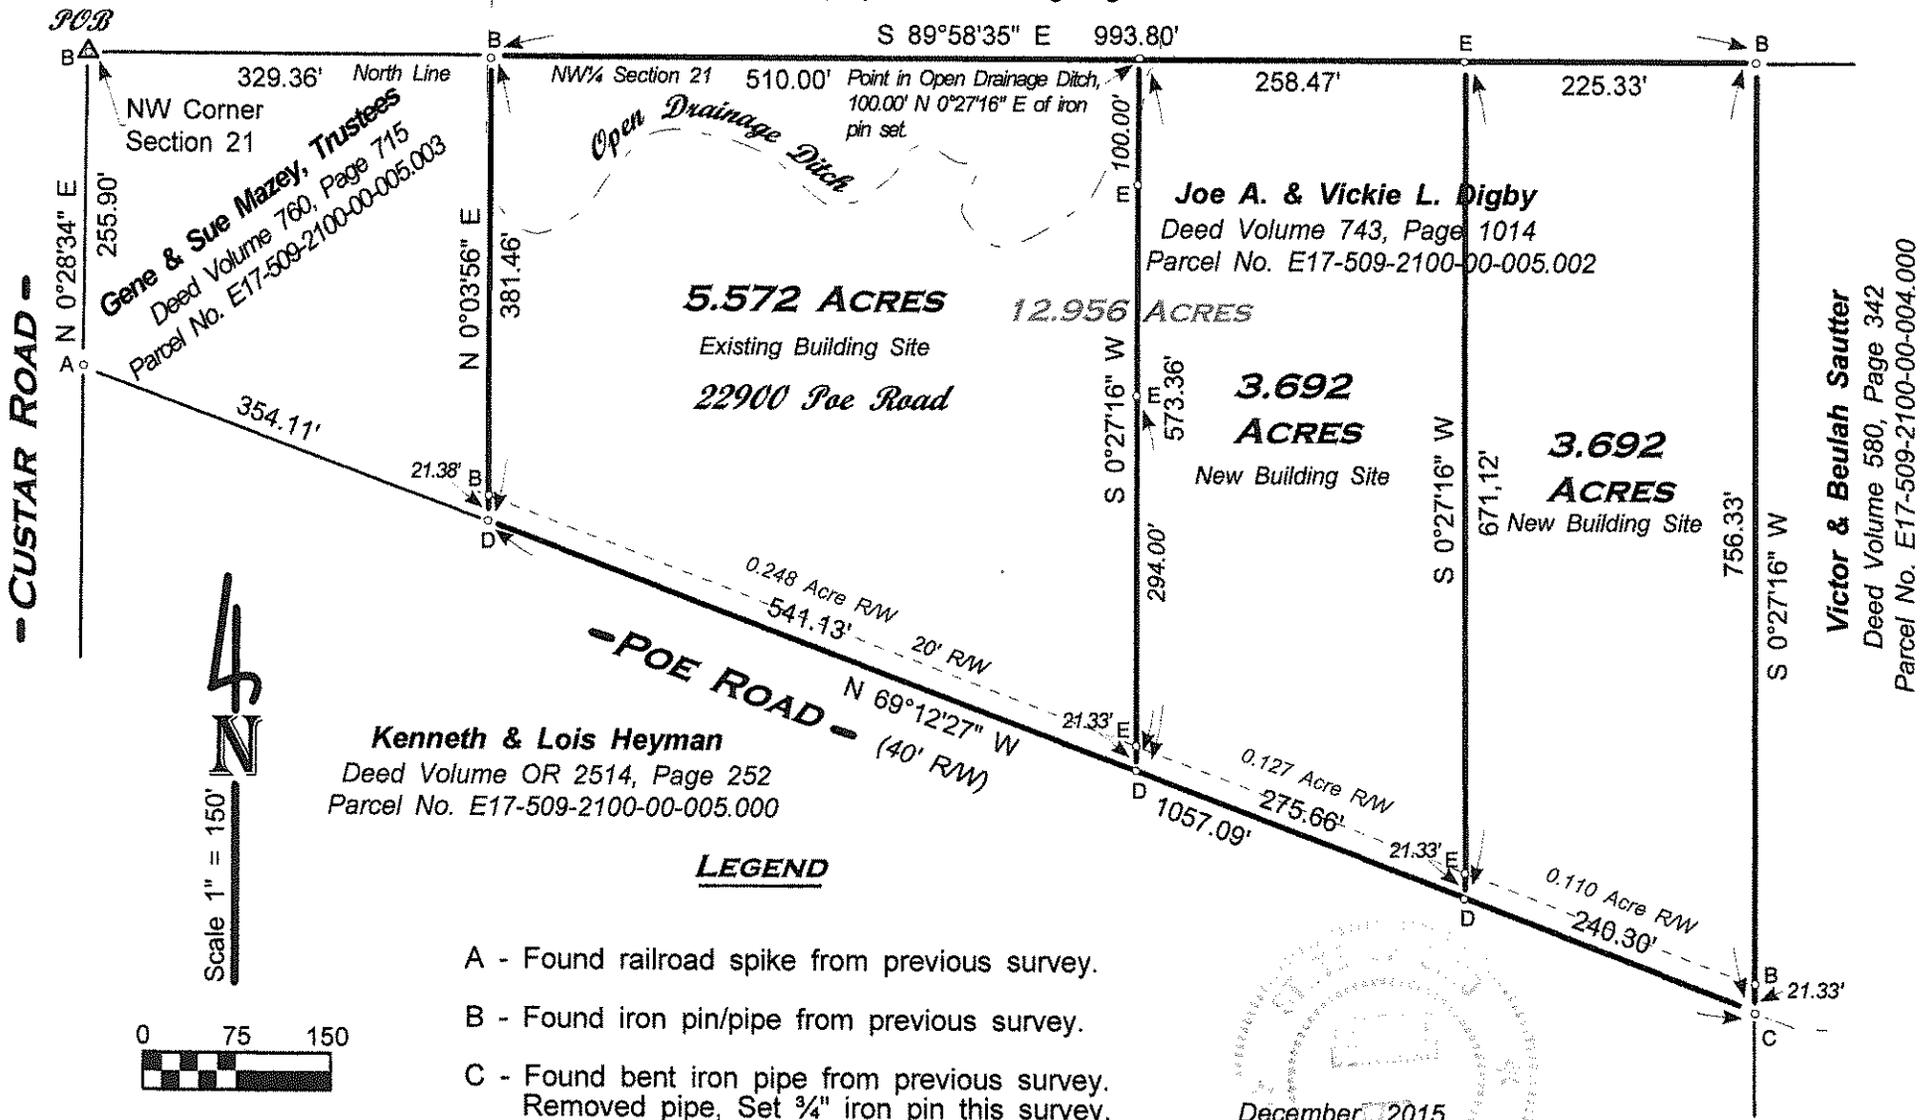

**Gene & Sue Mazey, Trustees**  
Deed Volume 760, Page 715  
Parcel No. E17-509-2100-00-005.003

**Joe A. & Vickie L. Digby**  
Deed Volume 743, Page 1014  
Parcel No. E17-509-2100-00-005.002


**Victor & Beulah Sautter**  
Deed Volume 580, Page 342  
Parcel No. E17-509-2100-00-004.000

**Kenneth & Lois Heyman**  
Deed Volume OR 2514, Page 252  
Parcel No. E17-509-2100-00-005.000

**LEGEND**

- A - Found railroad spike from previous survey.
- B - Found iron pin/pipe from previous survey.
- C - Found bent iron pipe from previous survey.  
Removed pipe, Set 3/4" iron pin this survey.
- D - Set Mag nail this survey.
- E - Set iron pin, 0.21 rebar, w/cap H. Behrman,  
RLS-5778 this survey.

Reference Survey: File 198  
Wood County Record of Surveys.

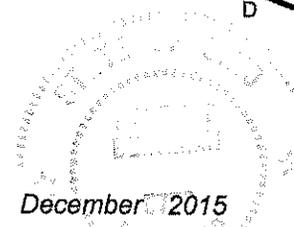

I HEREBY CERTIFY THIS SURVEY TO BE CORRECT  
TO THE BEST OF MY KNOWLEDGE.

*Herbert Behrman*  
**HERBERT BEHRMAN**, Reg. Surveyor No. 5778  
300 South First Street, Hamler, Ohio 43524

17-509-2100-00-005.003