

**SURVEY OF PART OF THE SOUTHEAST QUARTER (1/4) OF THE SOUTHEAST QUARTER (1/4)
(KNOWN AS LOT 16) OF SECTION 16, T 3 N, R 9 E, JACKSON TOWNSHIP, WOOD COUNTY,**

Jackson
B
287

"Bearings used hereon are based on an assumed meridian and are for the express purpose of showing angular measurements."


Barbara E. Petersen
Deed OR Volume 3529, Page 446
Parcel No. G24-309-1600-00-016.000

Barbara E. Petersen
Deed OR Volume 3529, Page 446
Parcel No. G24-309-1600-00-018.000

5.00 ACRES

2.011 ACRES

Existing Building Site
4027 Milton Road

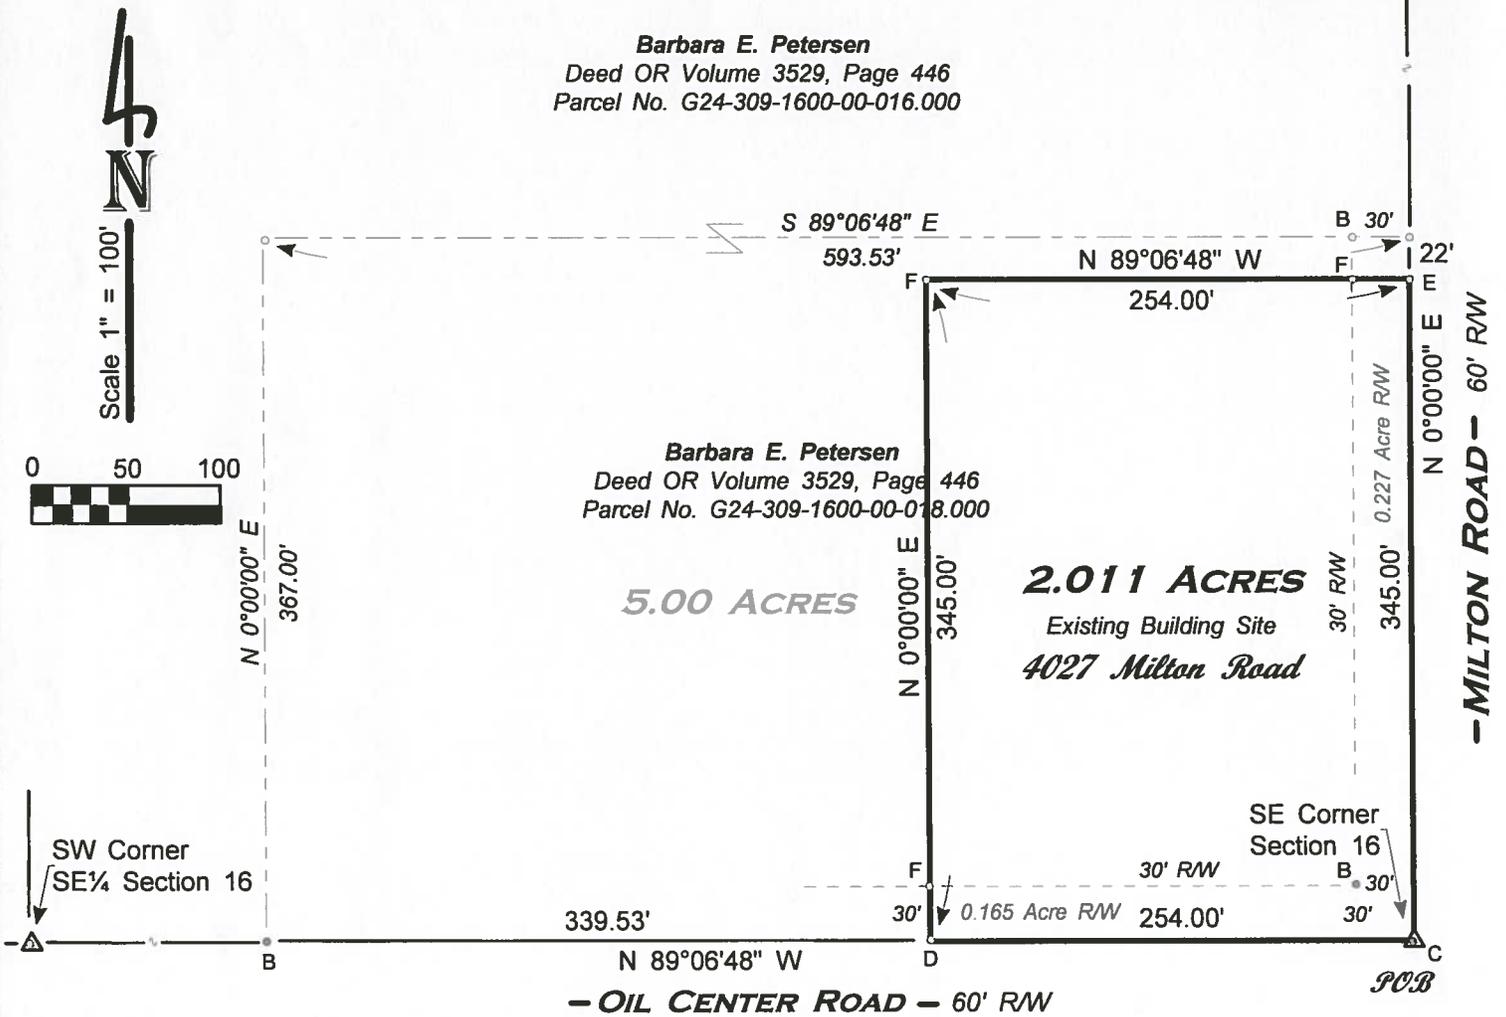

LEGEND


- A - Found Mag nail from previous survey.
- B - Found iron pipe from previous survey.
- C - Found railroad spike from previous survey.
- D - Set railroad spike this survey.
- E - Set Mag nail this survey.
- F - Set 0.20" iron pin w/ID cap, RLS 5778 H.Behrman, this survey.

Reference Survey: No.19

Wood County Engineer's Record of Surveys.

October 2017 I HEREBY CERTIFY THIS SURVEY TO BE CORRECT TO THE BEST OF MY KNOWLEDGE.

Herbert Behrman
HERBERT BEHRMAN, Reg. Surveyor No. 5778
300 South First Street, Hamler, Ohio 43524

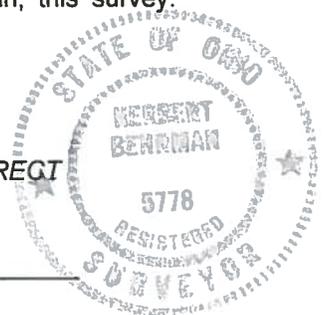

Jackson
B
287