

265 Jackson

A.100
O.U.J.X

SURVEY

A.100
O.U.J.X


A.100
O.U.J.X

in
S.W. $\frac{1}{4}$, Sec. 29, Jackson Twp.. Wo.. Co. O.

Control points shown thus *
Iron posts set at points shown thus @
A-Found Iron Pin.
B-Set from County references.
C- " " " "

Surveyed by H. Mason

Jan. 1957 Reg. Sur. 890

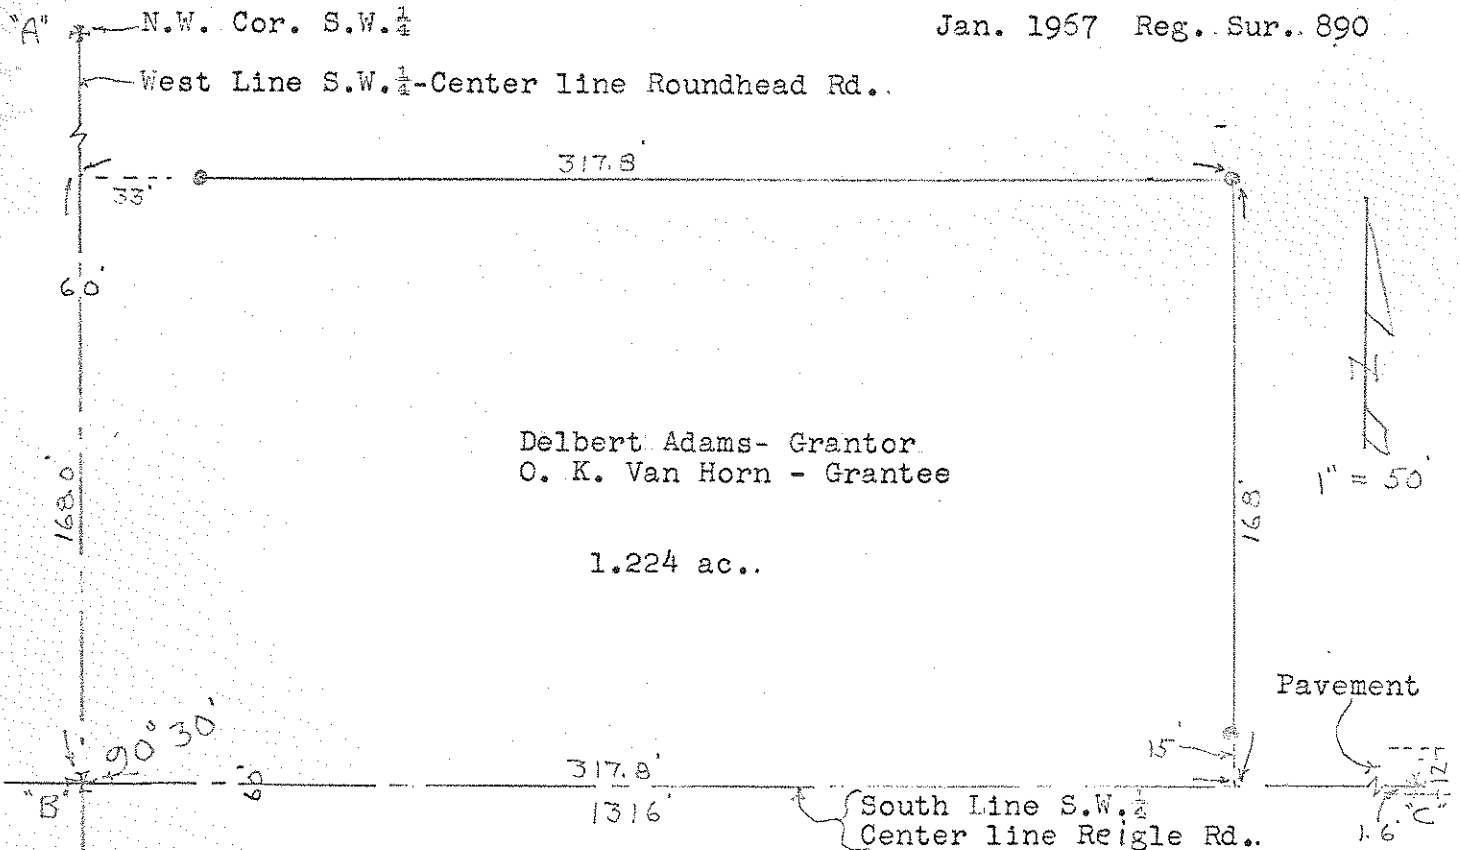

Description

A parcel of land located in the South West $\frac{1}{4}$ of Section 29, Town 3 North Range 9 East, Jackson Township, Wood County, Ohio and described as follows;

Beginning at the South West Corner of the above described S.W. $\frac{1}{4}$; thence northerly along the West Line of the said South West $\frac{1}{4}$ a distance of 168.0 feet; thence easterly parallel to the South Line of the said South West $\frac{1}{4}$ a distance of 317.8 feet; thence southerly parallel to the said West Line a distance of 168.0 feet to the South Line of the said South West $\frac{1}{4}$; thence westerly along the said South Line a distance of 317.8 feet to the place of beginning and containing 1.224 acres of land more or less. The above described parcel of land is subject to easement for legal highways..

265 Jackson