

LAKE
793

DESCRIPTION

NATIONAL SURVEY SERVICE

CIVIL ENGINEERS SURVEYORS

1855 COLLINGWOOD BLVD.

244-3079

ORDER 513 67


MARCH 29, 1967

ROBERT W. SCOTT, ATTORNEY TOLEDO, OHIO
43624

That part of the Northeast 1/4 of Section 2, Town 7 North, Range 12 East in LAKE TOWNSHIP, WOOD COUNTY, OHIO, bounded and described as follows:

BEGINNING at a point on the East line of said Section 2 that is 995.0 feet South of the Northeast corner of said Section 2; thence West along a line at right angles to the East line of said Section 2, a distance of 300.0 feet to a point; thence South parallel with the East line of said Section 2, a distance of 125.0 feet to a point; thence East in a straight line, a distance of 300.0 feet to a point, on the East line of said Section 2; that is 125.0 feet South of the point of beginning; thence North along the East line of said Section 2, a distance of 125.0 feet to the point of BEGINNING, containing 0.861 Acres of land. Subject to legal highways.

STATE ROUTE 579

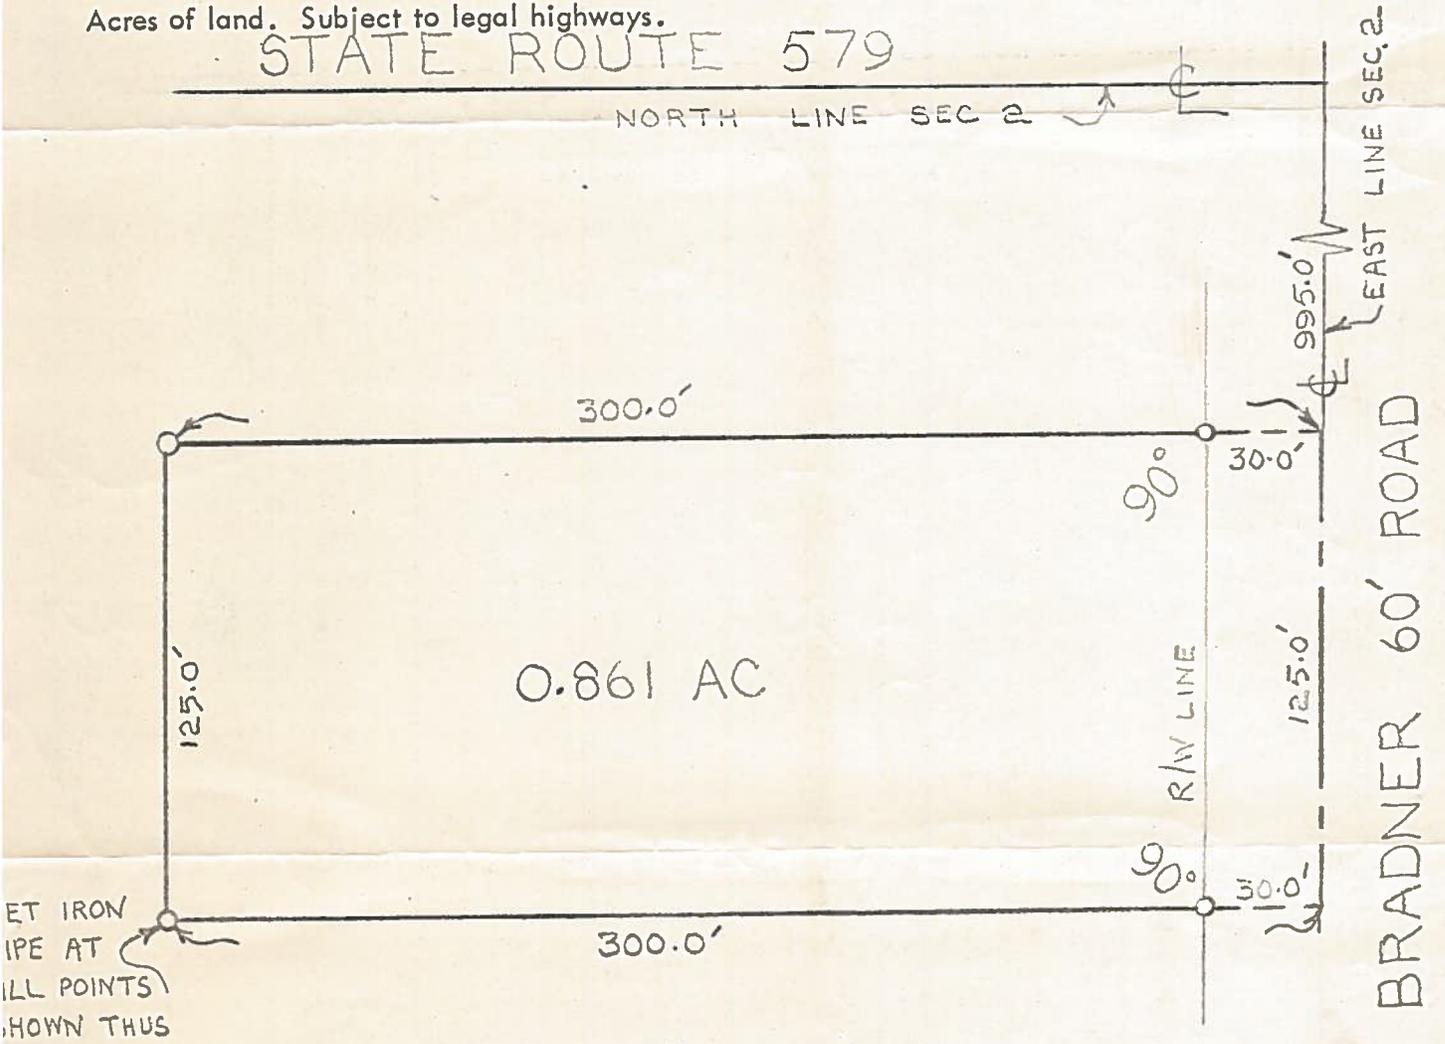

By *John L. Abner*
Registered Surveyor

Scale 1" = 50'

LAKE
793