


LAKE 805


# REPORT OF SURVEY

A parcel of land located in the Village of Walbridge, Wood County, Ohio, more fully described as follows; commencing at the southeast corner of section 5, Town 7 North, Range 12 East, Lake township, Wood County, Ohio, thence north along the east line of said section 5, said east line being the centerline of Drouillard Road, a distance of 1107.98 ft. to the Point of Beginning;

Thence continuing along said east line of section 5, a distance of 59.92 ft., thence westerly with an angle of  $88^{\circ}-31'$ , deflecting to the left, a distance of 530.00 ft., thence south on a line parallel with the east line of section 5, a distance of 501.00 ft. to a point on the north line of an alley in the Stahl's Addition to Walbridge, thence easterly along said alley line a distance of 350.00 ft., thence north on a line parallel to the east line of section 5, a distance of 441.08 ft. thence easterly 180.00 to the Point of Beginning. Subject to legal highways.

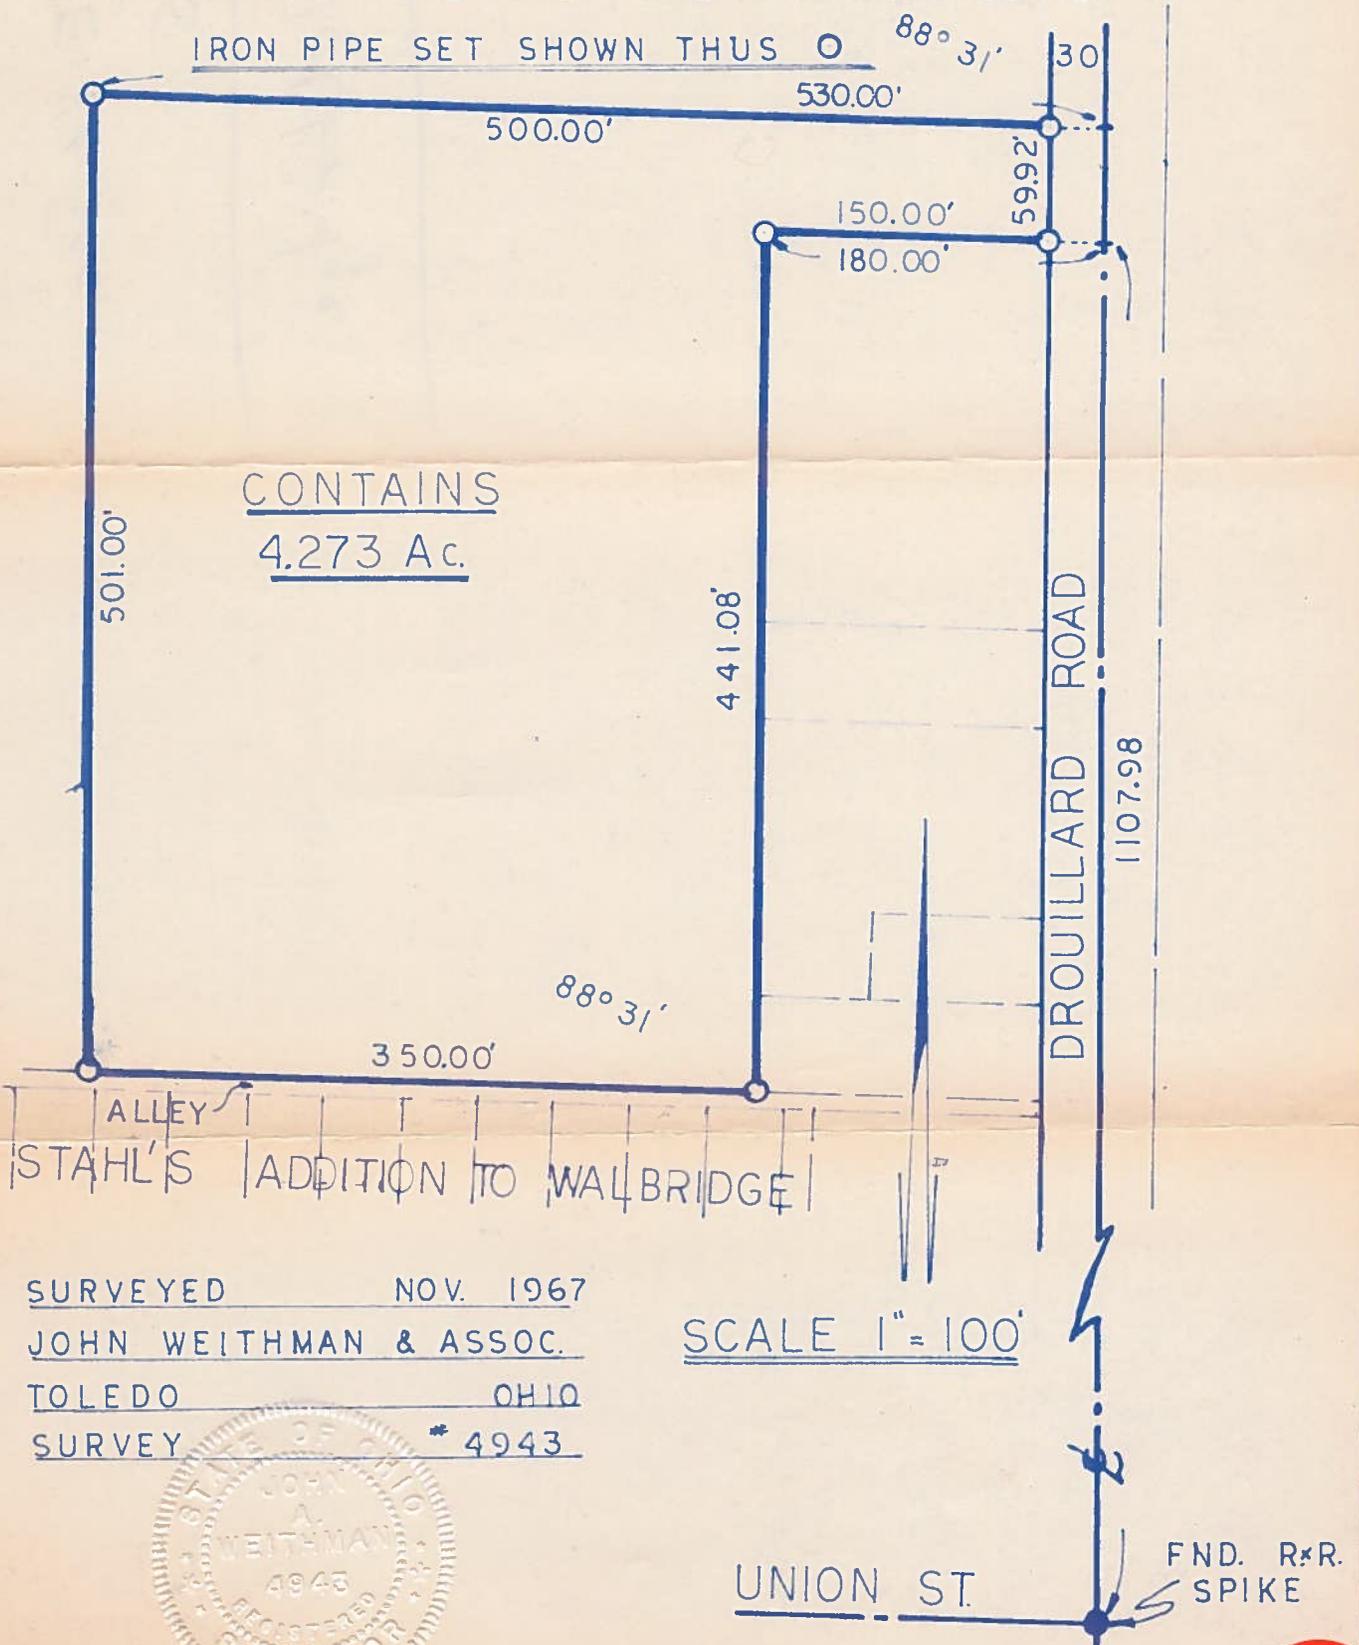

SURVEYED NOV. 1967  
 JOHN WEITHMAN & ASSOC.  
 TOLEDO OHIO  
 SURVEY \* 4943

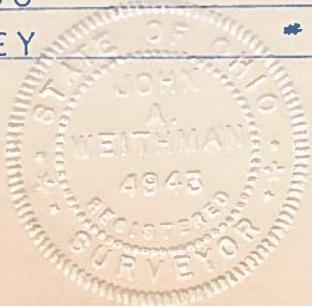

LAKE 805