


LAKE 844


SURVEY FOR W. HICKMAN

Part of S $\frac{1}{2}$, NW $\frac{1}{4}$, Sec. 9, T7N, R12E, LAKE TWP. WOOD COUNTY, OHIO

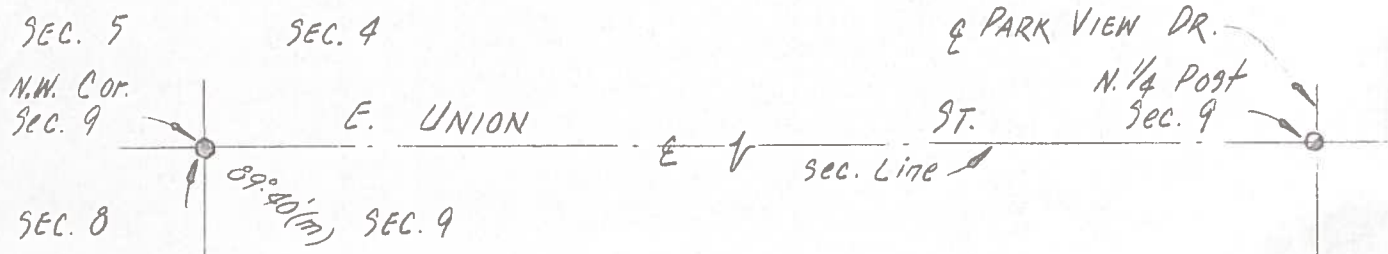

LEGEND:

- Iron Pin Fd.
- ⊕ R.R. Spike Fd.
- ⊙ P.K. Nail Fd.
- Iron Pipe Set
- ⊗ Spike & Shiner Set
- (m) Measured
- (c) Calculated
- (D) Deed
- (P) Plat

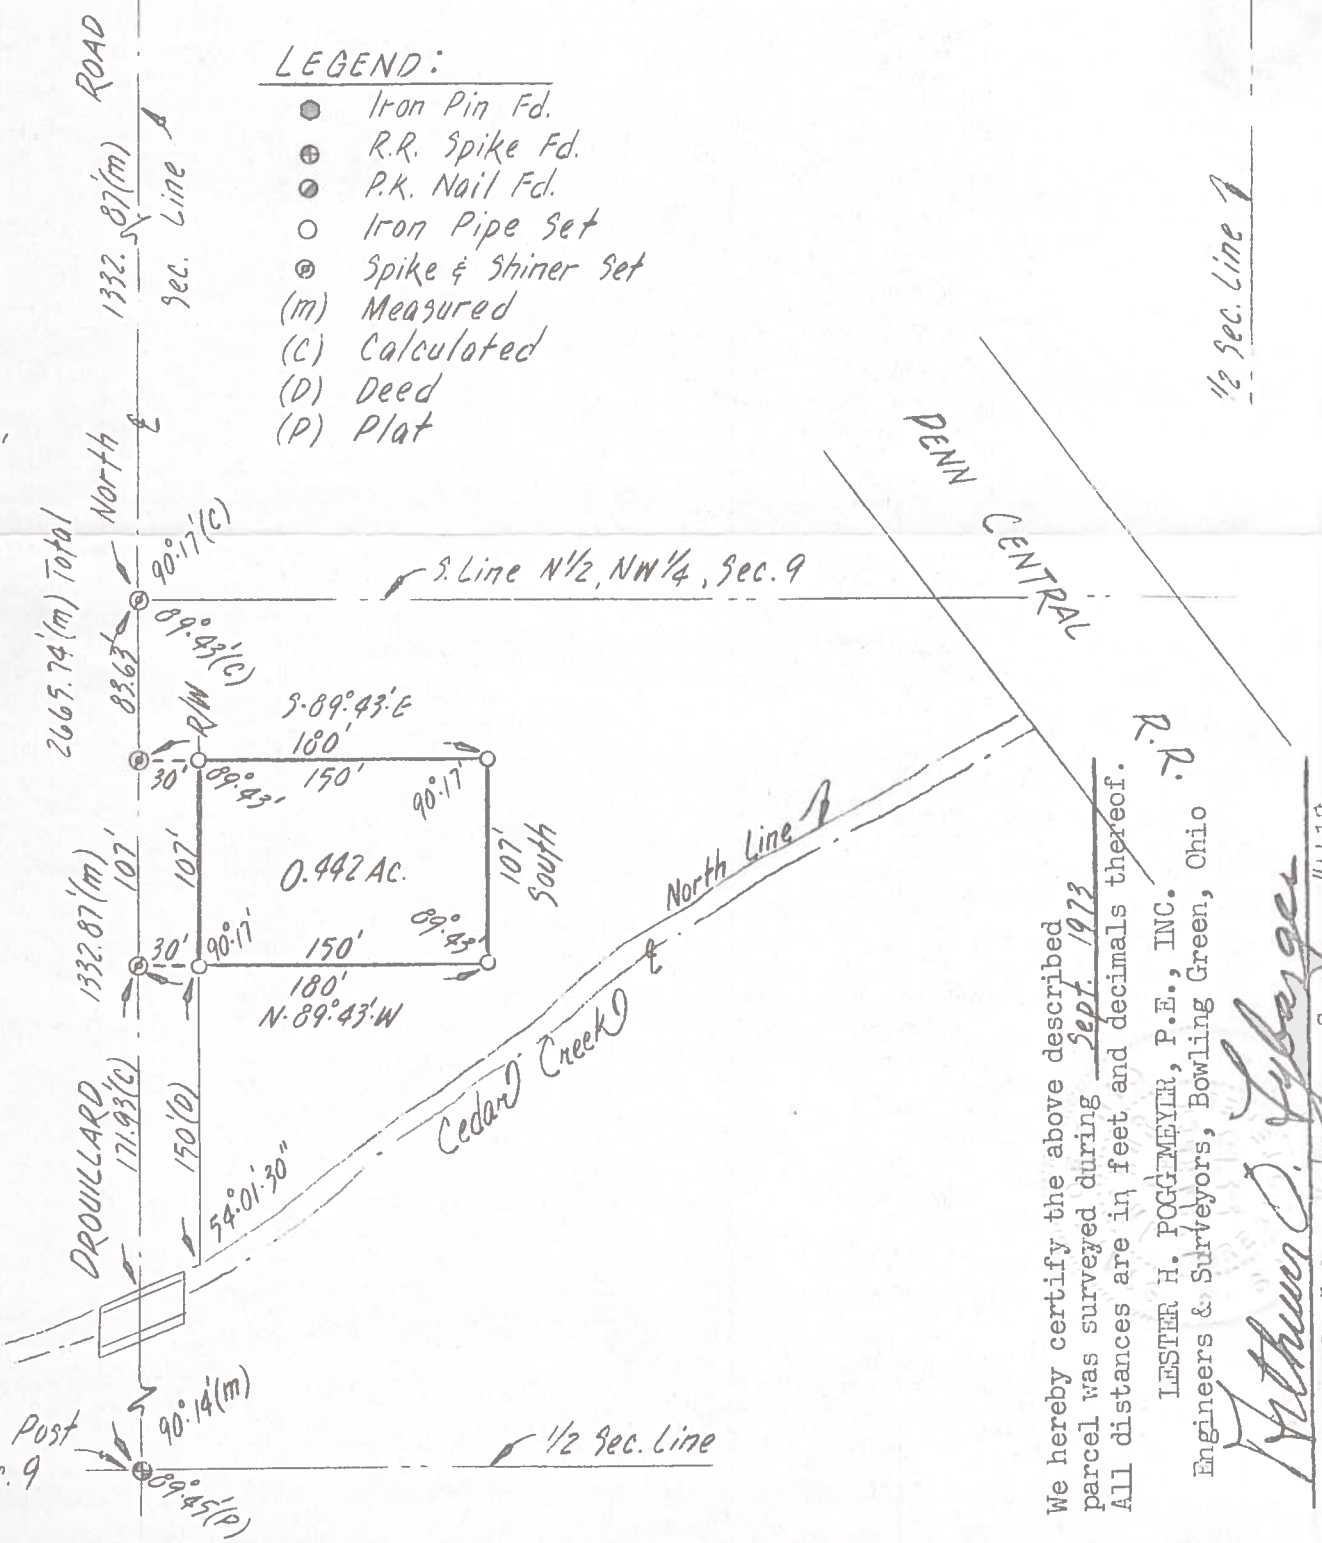

LAKE 844

We hereby certify the above described parcel was surveyed during Sept. 1973. All distances are in feet and decimals thereof.

LESTER H. POGGMEYER, P.E., INC.
Engineers & Surveyors, Bowling Green, Ohio

Arthur O. Lybarger
 Arthur O. Lybarger Reg. Surveyor #4418