

LAKE 872



LAKE 872

I hereby certify the above described parcel was surveyed Oct. 1982. All distances are in feet and decimals thereof.

NE Cor. NW 1/4 SW 1/4, Sec. 12
conc. mon. fd.

Askins Mercer & Assoc.
Surveyors-Cygnnet, Ohio

Larry D. Askins
Larry D. Askins - Registered Surveyor #6254

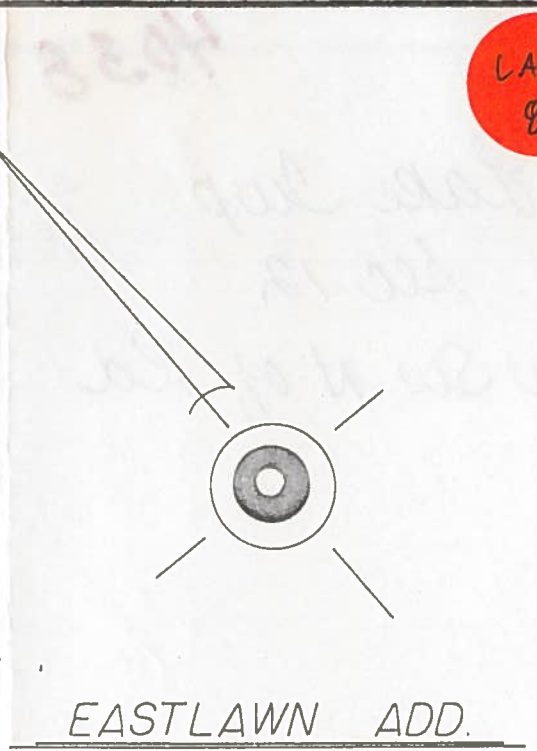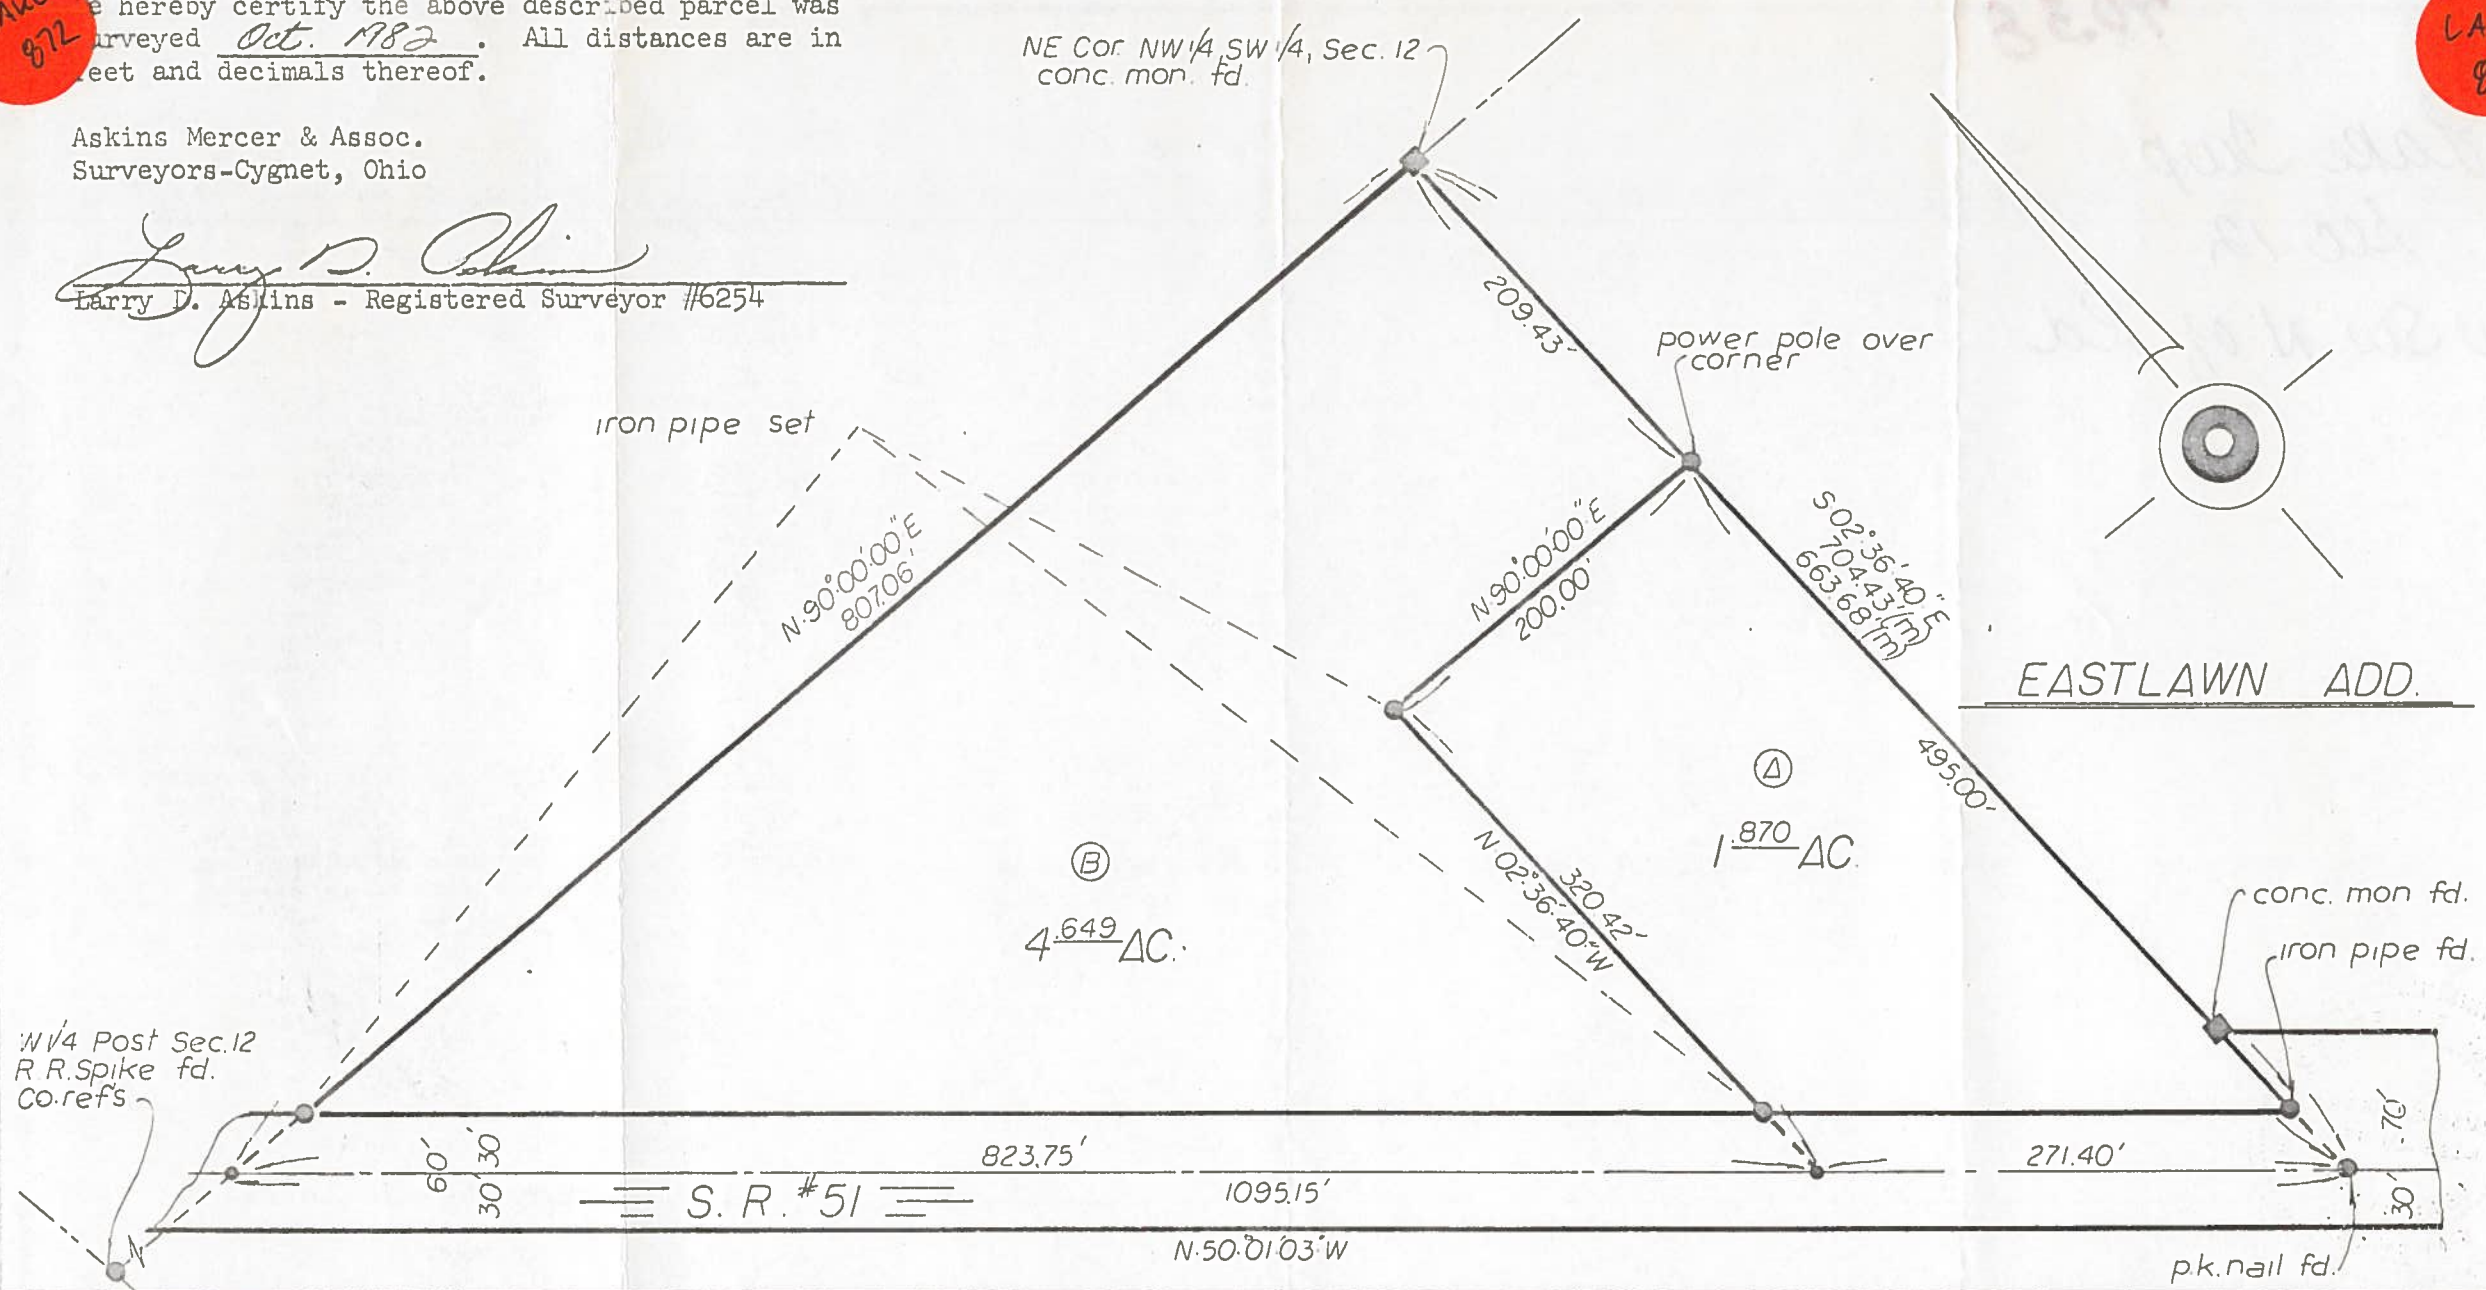

<p>CLIENT: DAVID HUBER</p>	<p>TITLE: PROPERTY SURVEY PT. NW 1/4, SW 1/4, SEC. 12 ~ T 7 N · R 12 E LAKE TWP, WOOD CO., OHIO</p>	<p>SCALE: 1"=100' DRAWN: L.D.A.</p>	<p>ASKINS · MERCER · ASSOC. 125 ELM ST. ————— CYGNET, OHIO</p>	<p>REF NO. 82110-S DATE 10-15-82</p>
-------------------------------------	---	--	---	---