


LAKE 803

SURVEY PREPARED FOR MR. JAMES LECK.
OF PART OF THE N. 230 FT., OF THE W. 1/2, OF
THE NW 1/4, OF SECTION 14, TOWN 7N., RANGE 12E.,
IN LAKE TOWNSHIP, WOOD COUNTY, OHIO.
1 FEBRUARY, 1967.

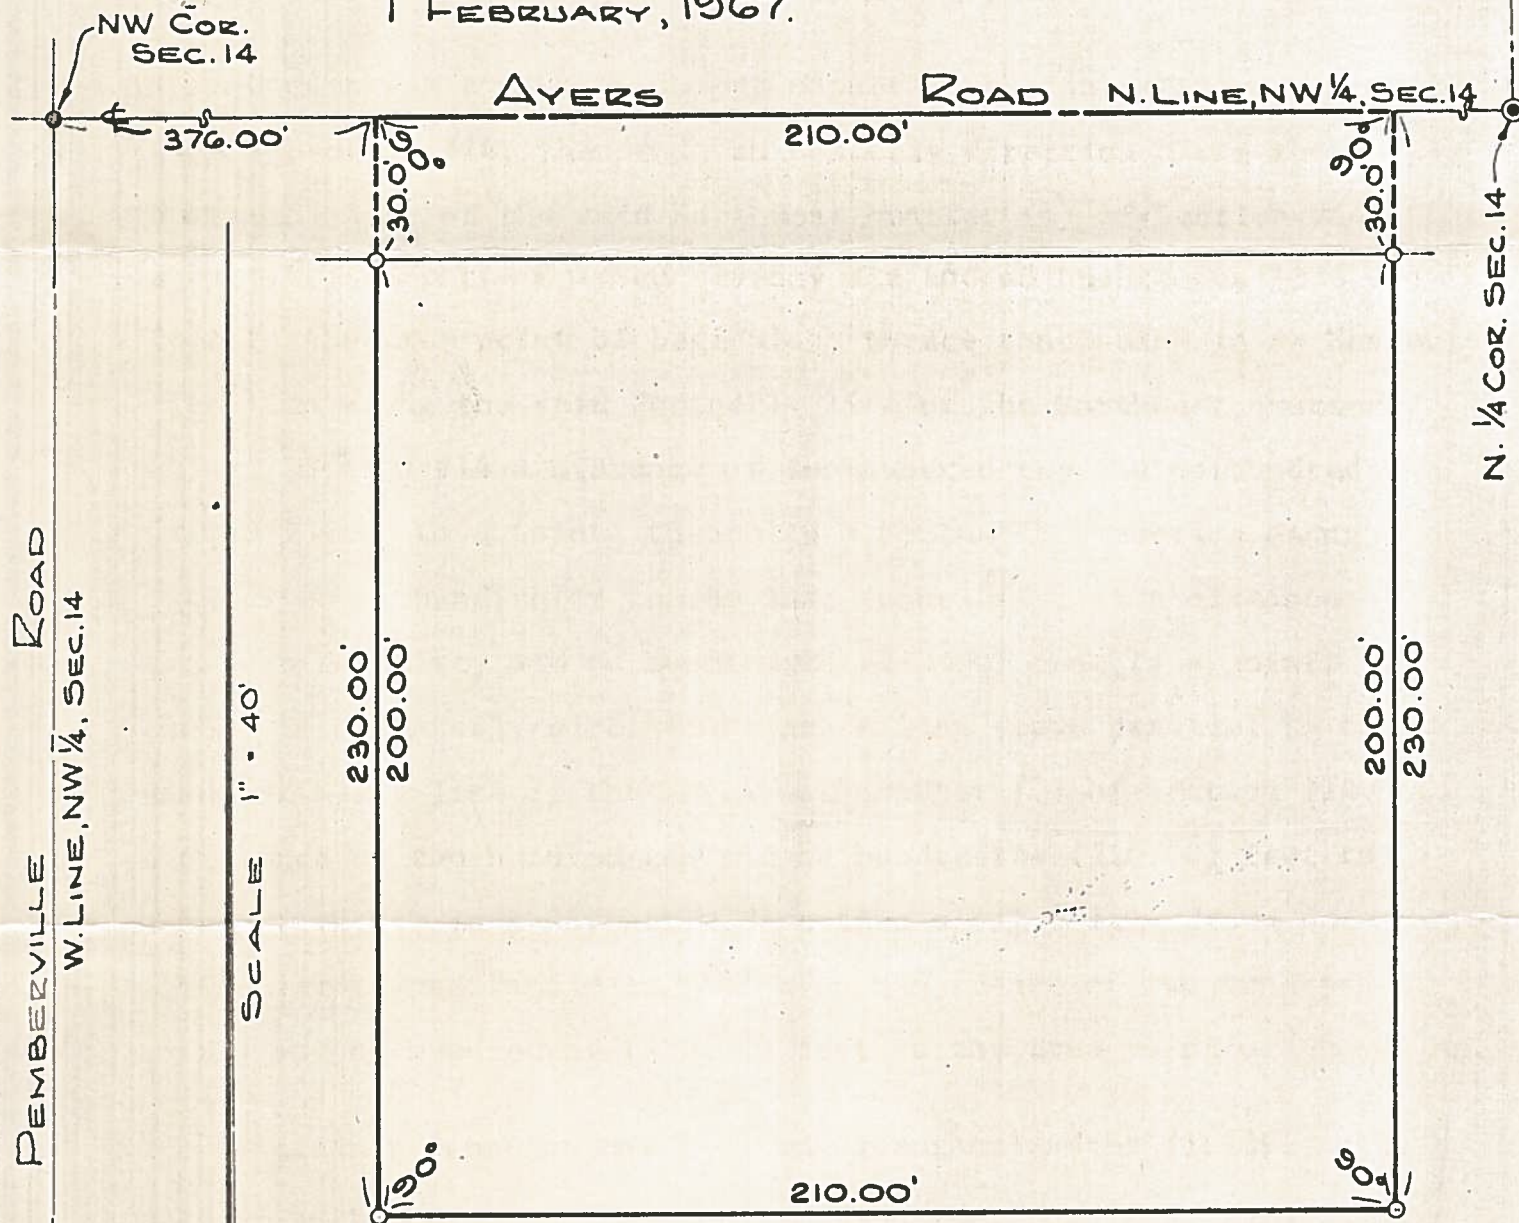

PEMBERVILLE ROAD
W. LINE, NW 1/4, SEC. 14

SCALE 1" = 40'

AYERS ROAD N. LINE, NW 1/4, SEC. 14

N. 1/4 COR. SEC. 14

- : IRON PIPE SET
- : RR. SPK. FD.
- ◎ : STONE FD.

James C. Andrus
 J.C. ANDRUS SURVEY CO.
 REGISTERED SURVEYORS
 N 24838

LAKE 803