


SURVEY FOR D. ROOT

PT. SW $\frac{1}{4}$, SEC. 17, T-7-N, RISE-LAKE TWP.,
WOOD COUNTY, OHIO

LAKE
852

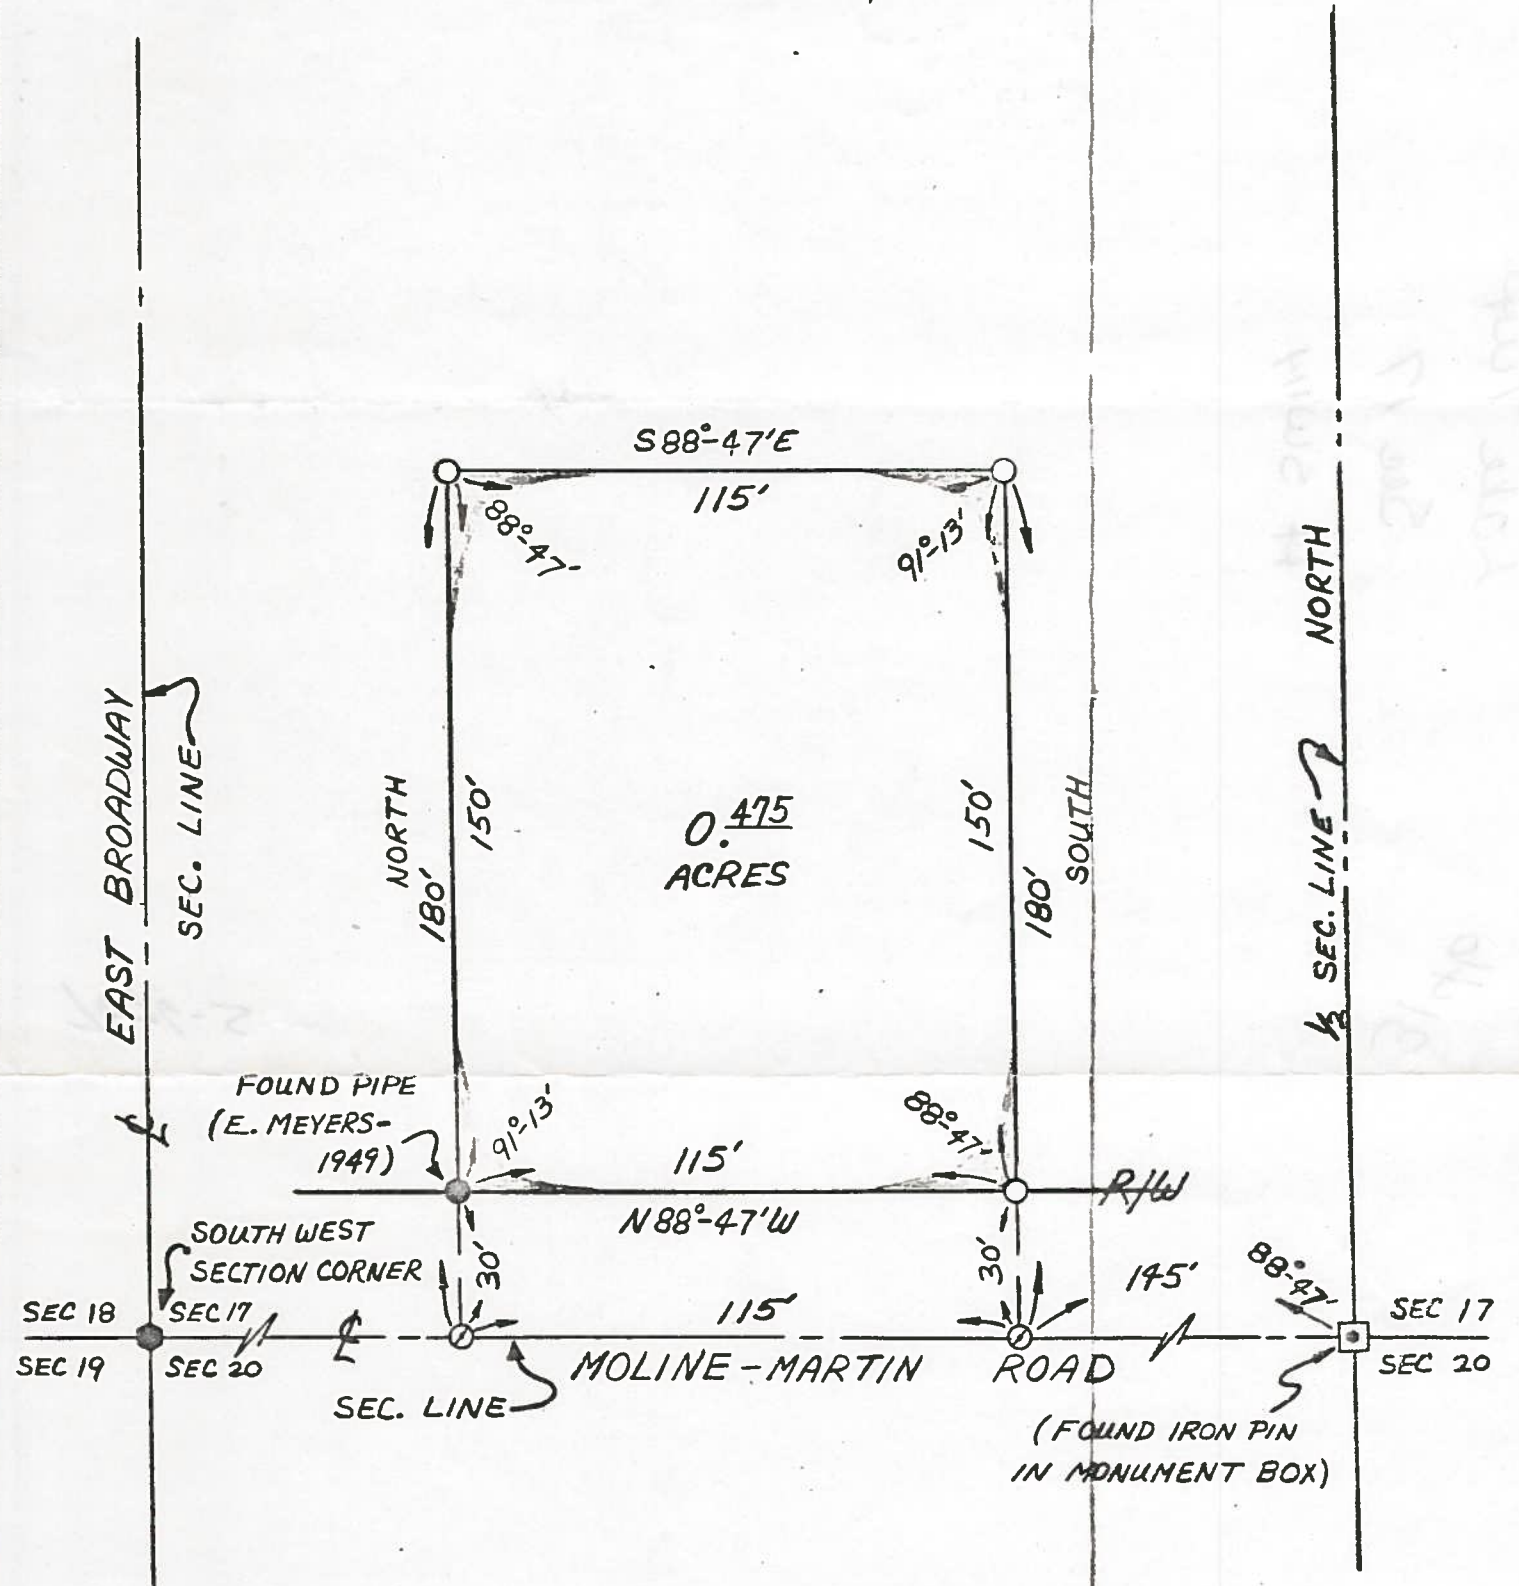

LEGEND

- IRON PIN (FD.)
- ⊙ SPIKE & SHINER (SET)
- IRON PIPE (FD.)
- IRON PIPE (SET)

We hereby certify the above described parcel was surveyed during May 1976.
All distances are in feet and decimals thereof.

The bearings referred to herein are based upon an assumed meridian and are used only for purpose of angular measurement.

LESTER H. POGGEMEYER, P.E., INC.
Engineers & Surveyors, Bowling Green, Ohio

Arthur O. Lybarger
Arthur O. Lybarger -- Reg. Surveyor #4418



LAKE
852