


LAKE 843

SURVEY FOR W. KURFIS

PT. SE 1/4, SE 1/4, SEC. 21, T-7-N,
R-12-E, LAKE TWP., WOOD CO., OHIO

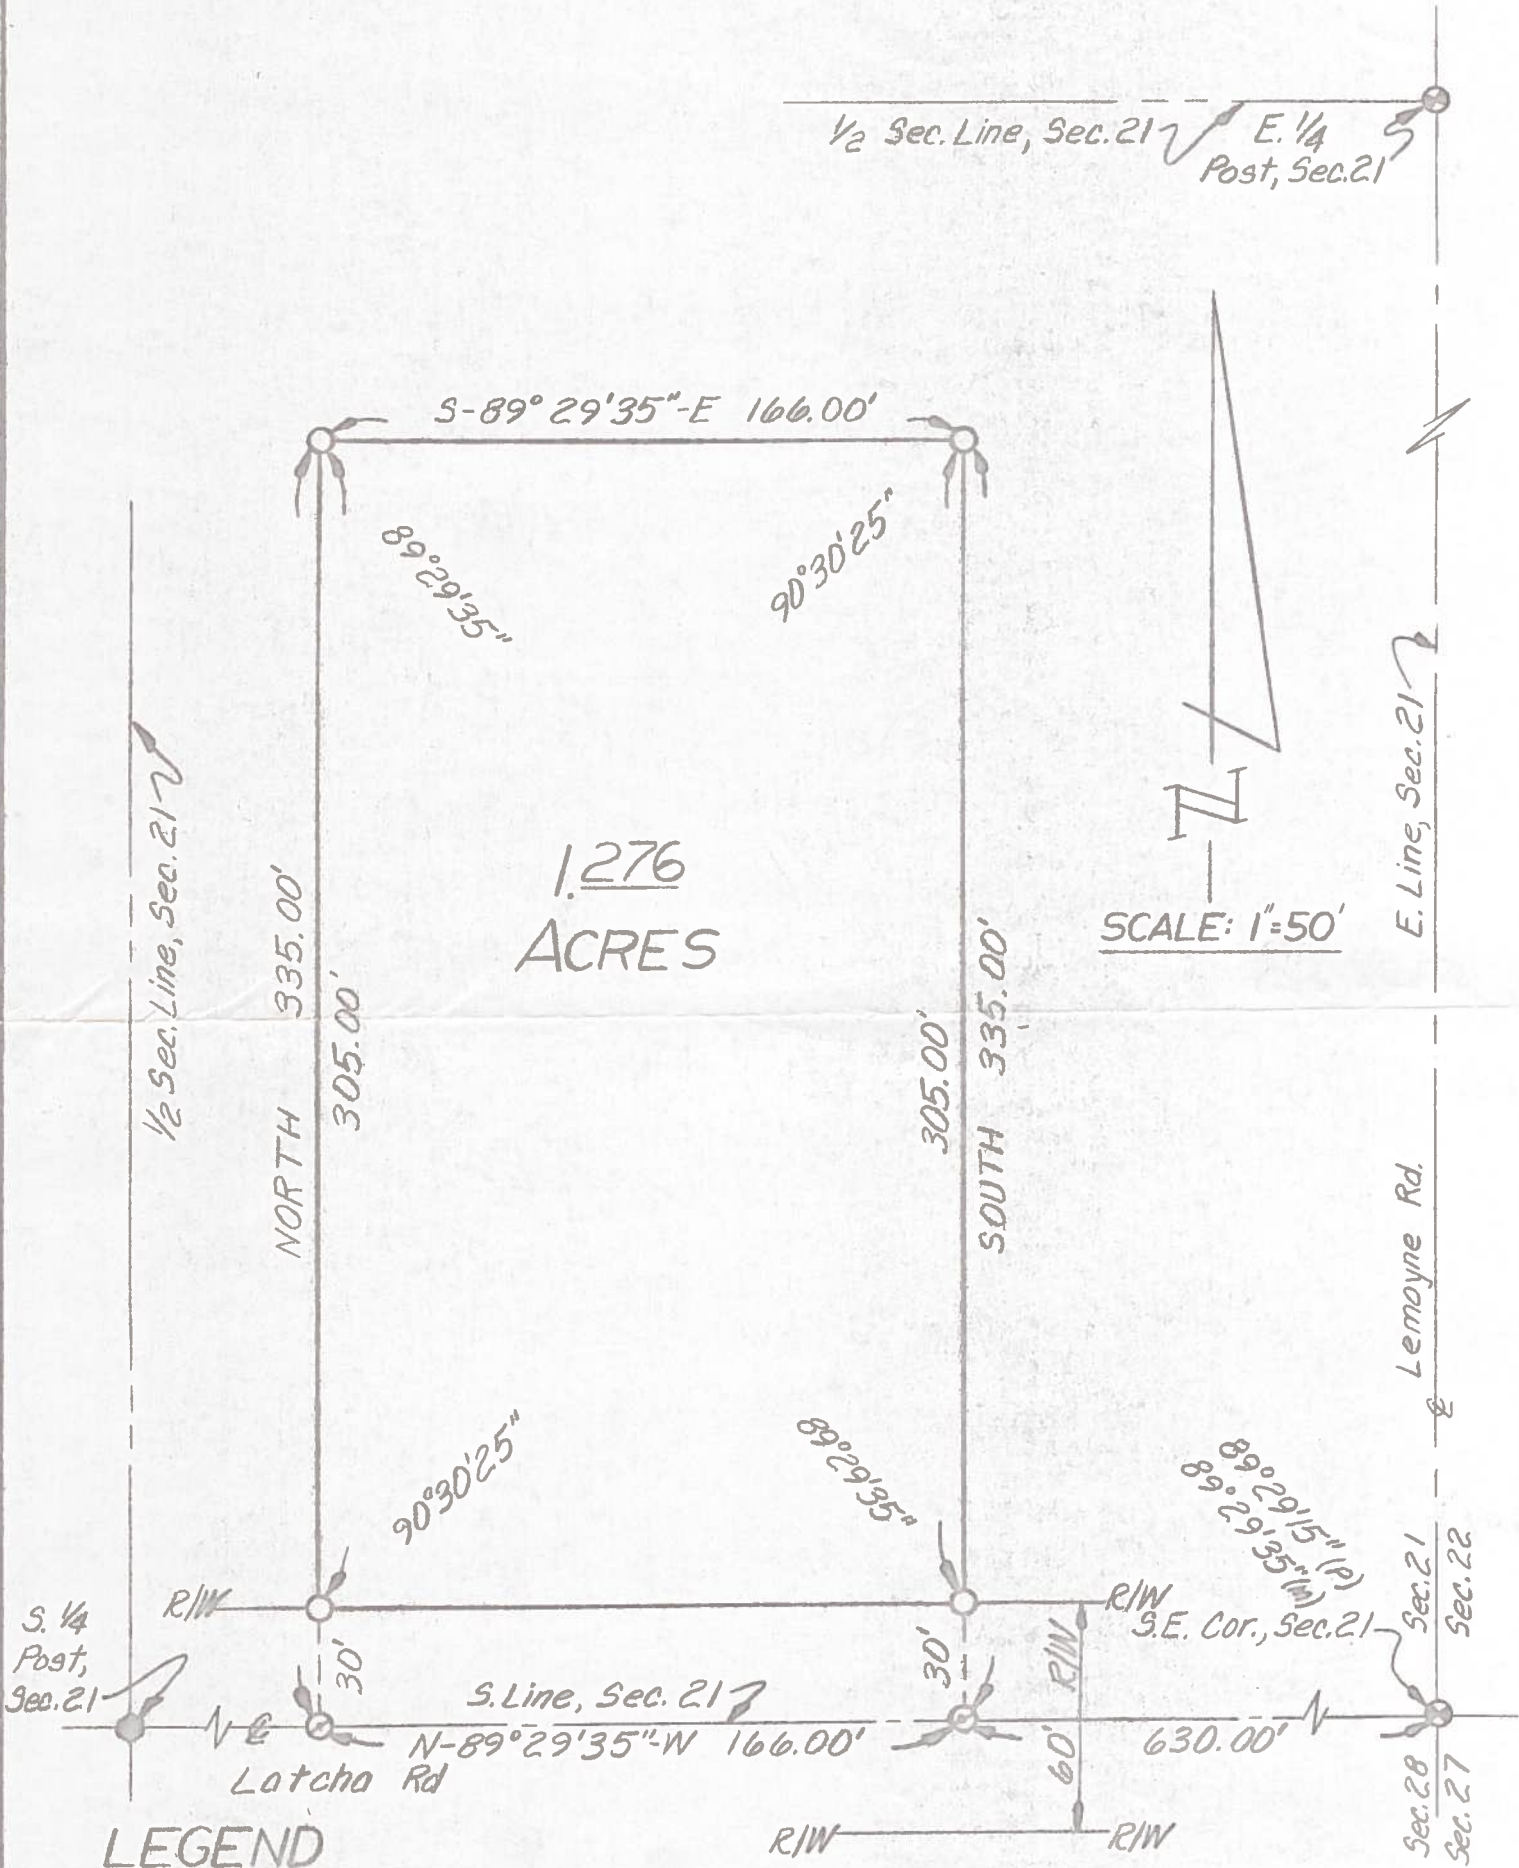

1.276
ACRES

SCALE: 1"=50'

LEGEND

- iron pin (fd)
- ⊙ railroad spike (fd)
- ⊙ spike & shiner (set)
- iron pipe (set)
- (P) plat angle
- (m) measured angle

We hereby certify the above described parcel was surveyed during October 1973
 All distances are in feet and decimals thereof.

LESTER H. POGGEMEYER, P.E., INC.
 Engineers & Surveyors, Bowling Green, Ohio

Arthur O. Lybarger
 Arthur O. Lybarger - Reg. Surveyor #4418

LAKE 843