


# Survey For Sander

PAI Job #12-0384  
Dwg. RKT

Lake  
686

Being part of the SW1/4 of Section 25, T7N, R12E,  
Township of Lake, Wood County, Ohio

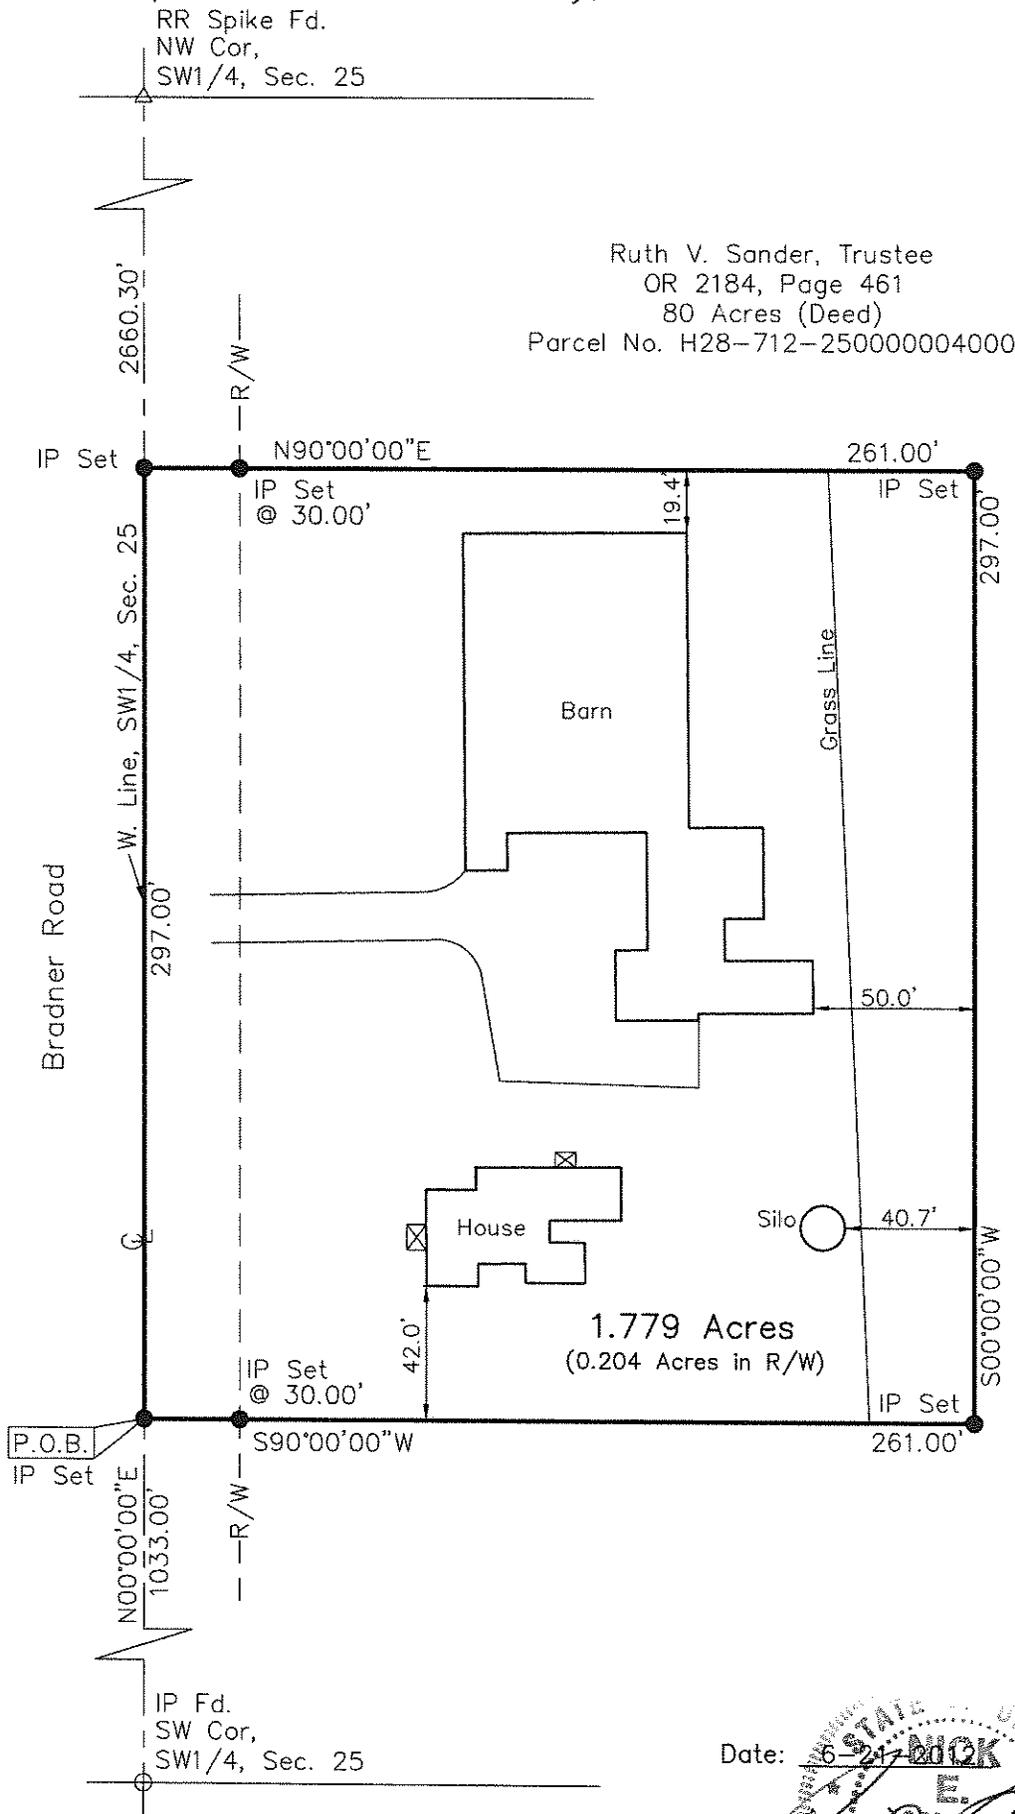

## GRAPHIC SCALE



( IN FEET )

1 inch = 60 ft.

Wood County Official Records: OR 2184, Page 461

Note: The bearings on this plat are based upon the west line of the SW1/4 of Section 25, also being the centerline of Bradner Road bearing N00°00'00"E.

+ = 5/8"x30" rebar with Peterman Associates Cap.

Date: 6-21-2012

Nick E. Nigh, P.S. 77384  
Peterman Associates, Inc.  
3480 N. Main Street  
Findlay, Ohio 45840

**PETERMAN ASSOCIATES, INC.**

- ARCHITECTS - ENGINEERS - SURVEYORS -  
Corporate Office  
3480 N. Main Street  
Findlay, Ohio 45840  
Office (419)422-6872  
Fax (419)422-9468



Lake  
686