


LAKE 853

SURVEY FOR L. REITZ

PT. NW 1/4 SEC. 30, T7N, R12E, LAKE TWP, WOOD CO., OHIO

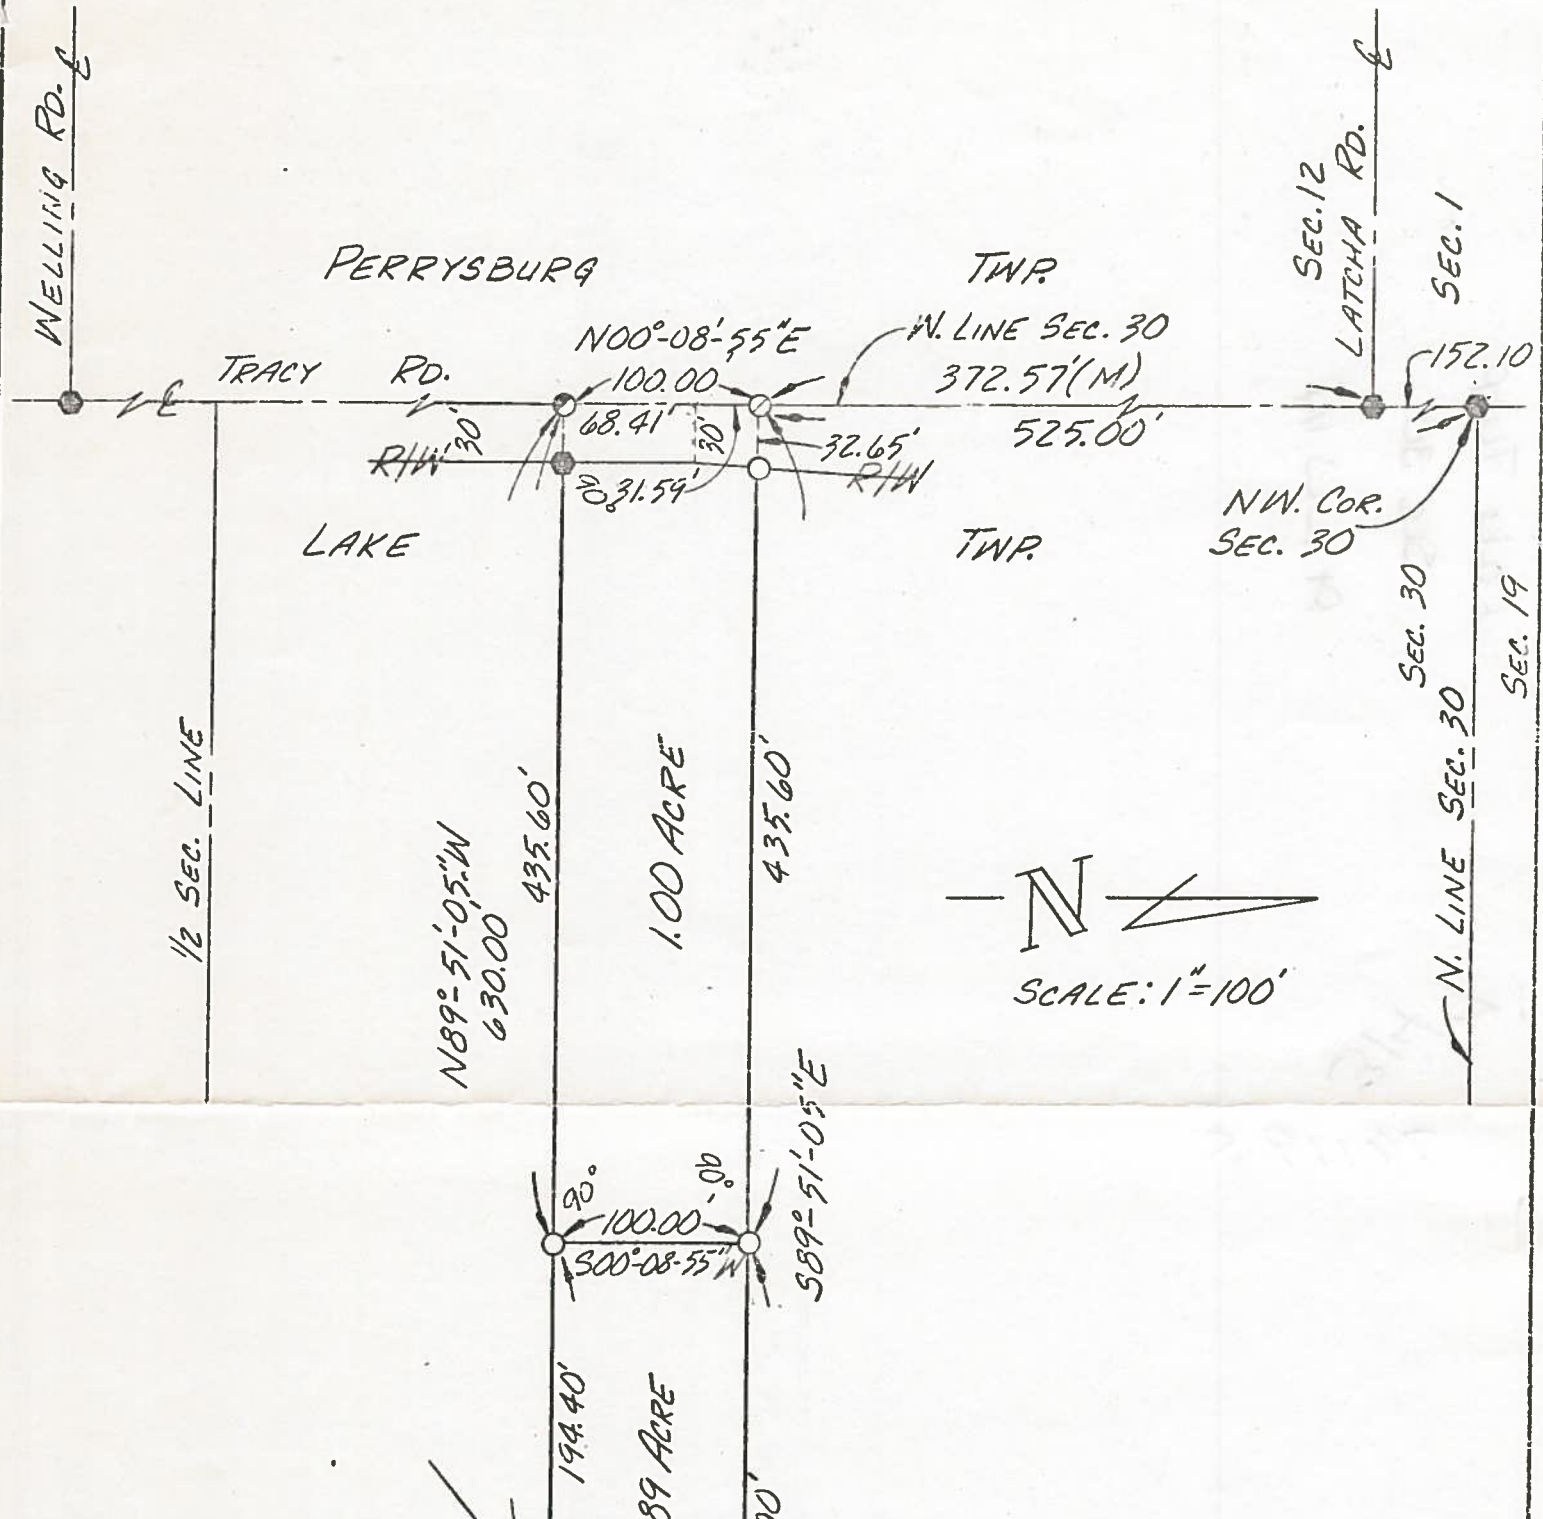

LEGEND

- IRON PIPE SET
- ⊙ SPIKE & SHINER SET
- IRON PIPE (FD.)
- ⊙ SPIKE & SHINER (FD.)
- IRON PIN (FD.)
- (M) MEASURED DISTANCE OR ANGLE

We hereby certify the above described parcel was surveyed during August, 1976. All distances are in feet and decimals thereof.

The bearings referred to herein are based upon an assumed meridian and are used only for purpose of angular measurement.

LESTER K. FOGGEMEYER, P.E., INC.
Engineers & Surveyors, Bowling Green, Ohio

Arthur O. Lybarger
Arthur O. Lybarger -- Reg. Surveyor #4418

LAKE 853