


LAKE 850

SURVEY FOR J. JOHNSON

LOT #6 - JOHNSONS SUBDIVISION, PT. NW 1/4
SEC. 33, T7N, R12E, LAKE TWP, WOOD CO,
OHIO

NE COR. JOHNSONS
SUBDIVISION

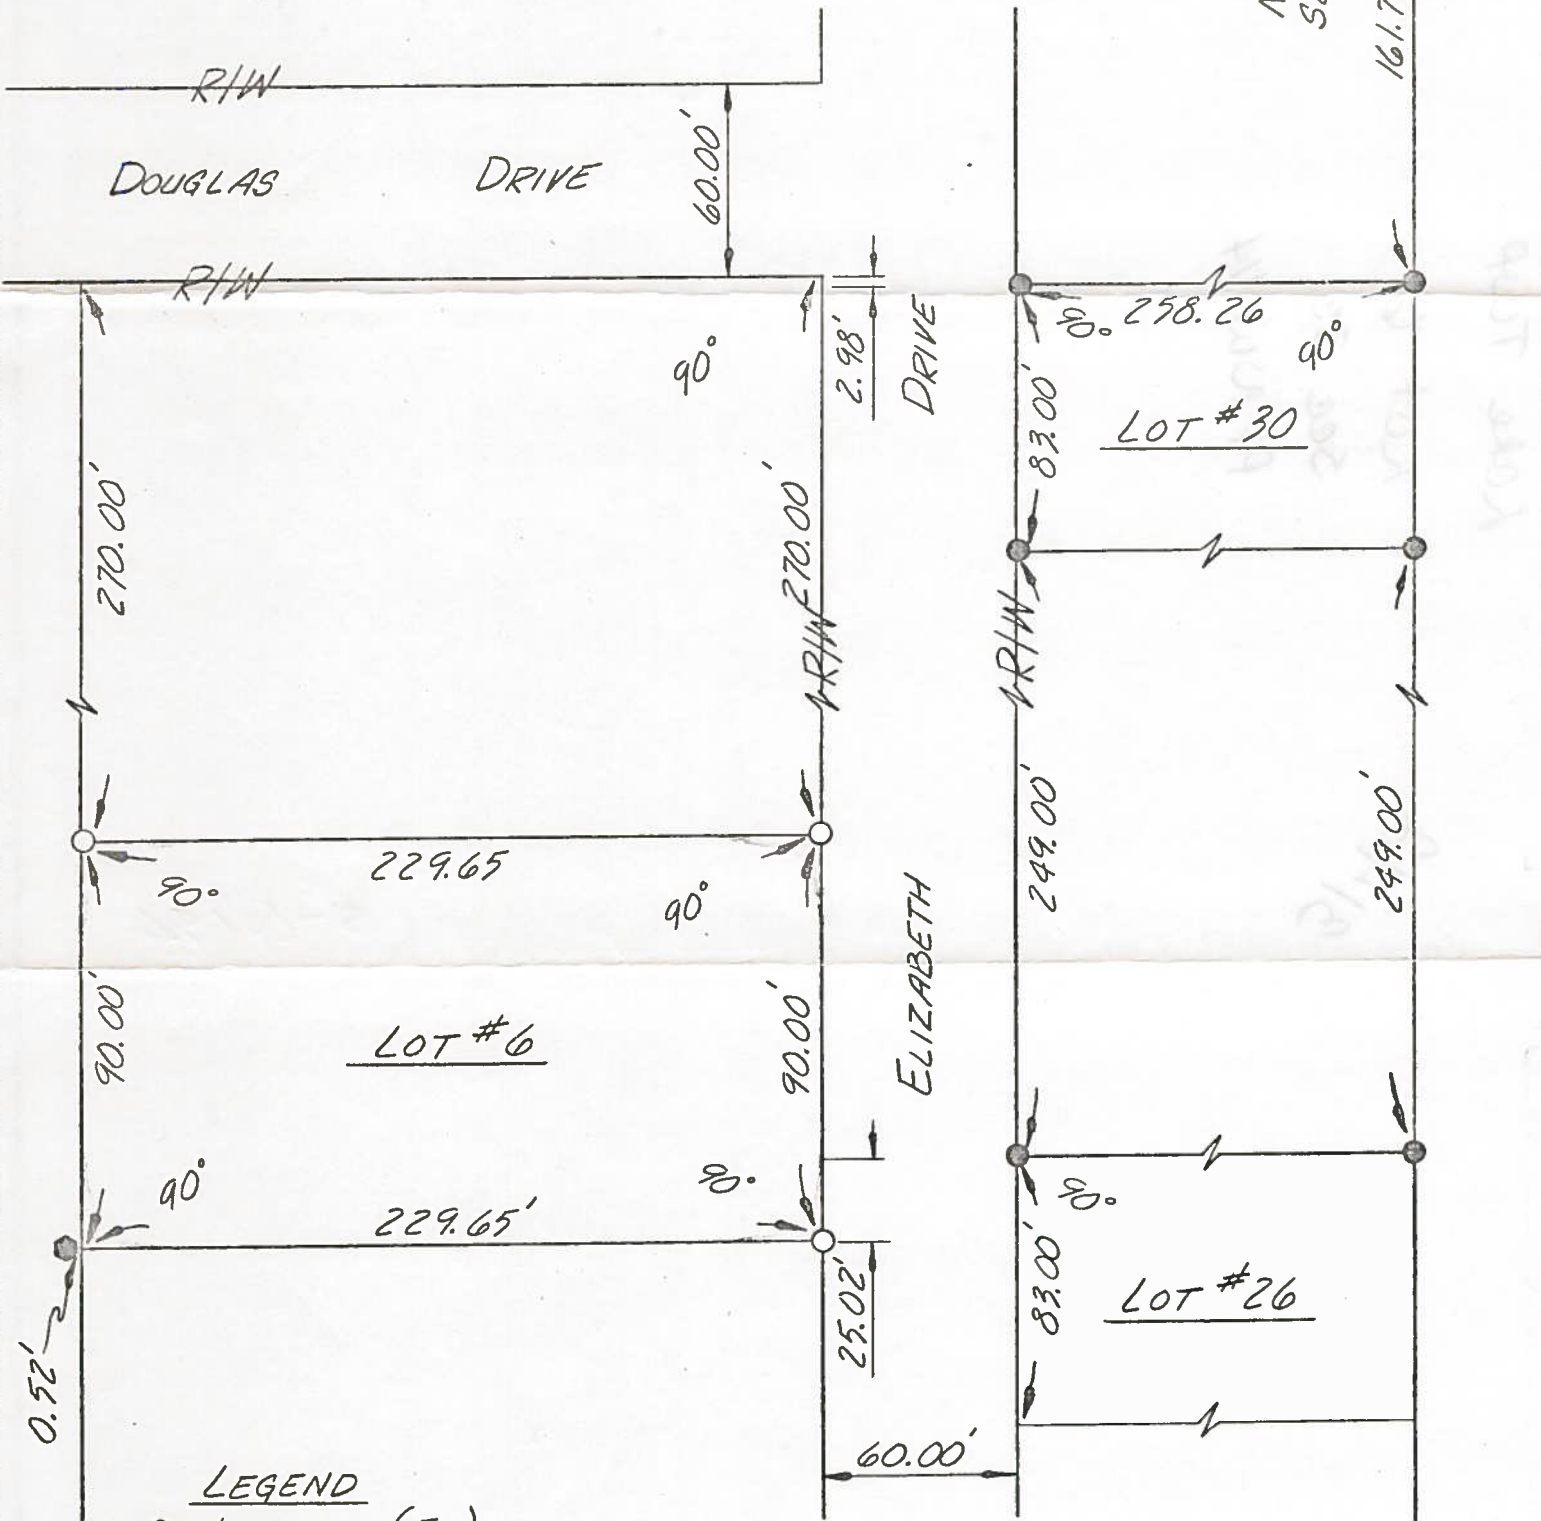

LEGEND

- IRON PIN (FD.)
- IRON PIPE (FD.)
- IRON PIPE SET


We hereby certify the above described parcel was surveyed during JULY, 1976
All distances are in feet and decimals thereof.

The bearings referred to herein are based upon an assumed meridian and are used only for purpose of angular measurement.

WESTER H. POGGEMEYER, P.E., INC.
Engineers & Surveyors, Bowling Green, Ohio

Arthur O. Lybarger
Arthur O. Lybarger -- Reg. Surveyor #4418

SE. COR. LOT #19

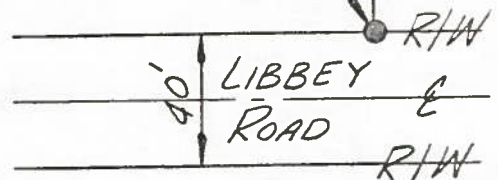

SCALE: 1" = 60'

LAKE 850

7-7500-3 76109-3 850