


362
LIBERTY

SURVEY
in
S.W. 1/4, Sec. 10, T 4 N-R 10 E, Liberty Twp.
Wood Co. O.

Control points shown thus ▲
Iron pipe set at points shown thus ●
Point "A" Center line pavement 290 feet west of the East Line
of the West 1/2 of the South West 1/4 of Sec. 10.

Surveyed by H. Mason
Apr. 1975 Reg. Sur. 890


Musser property

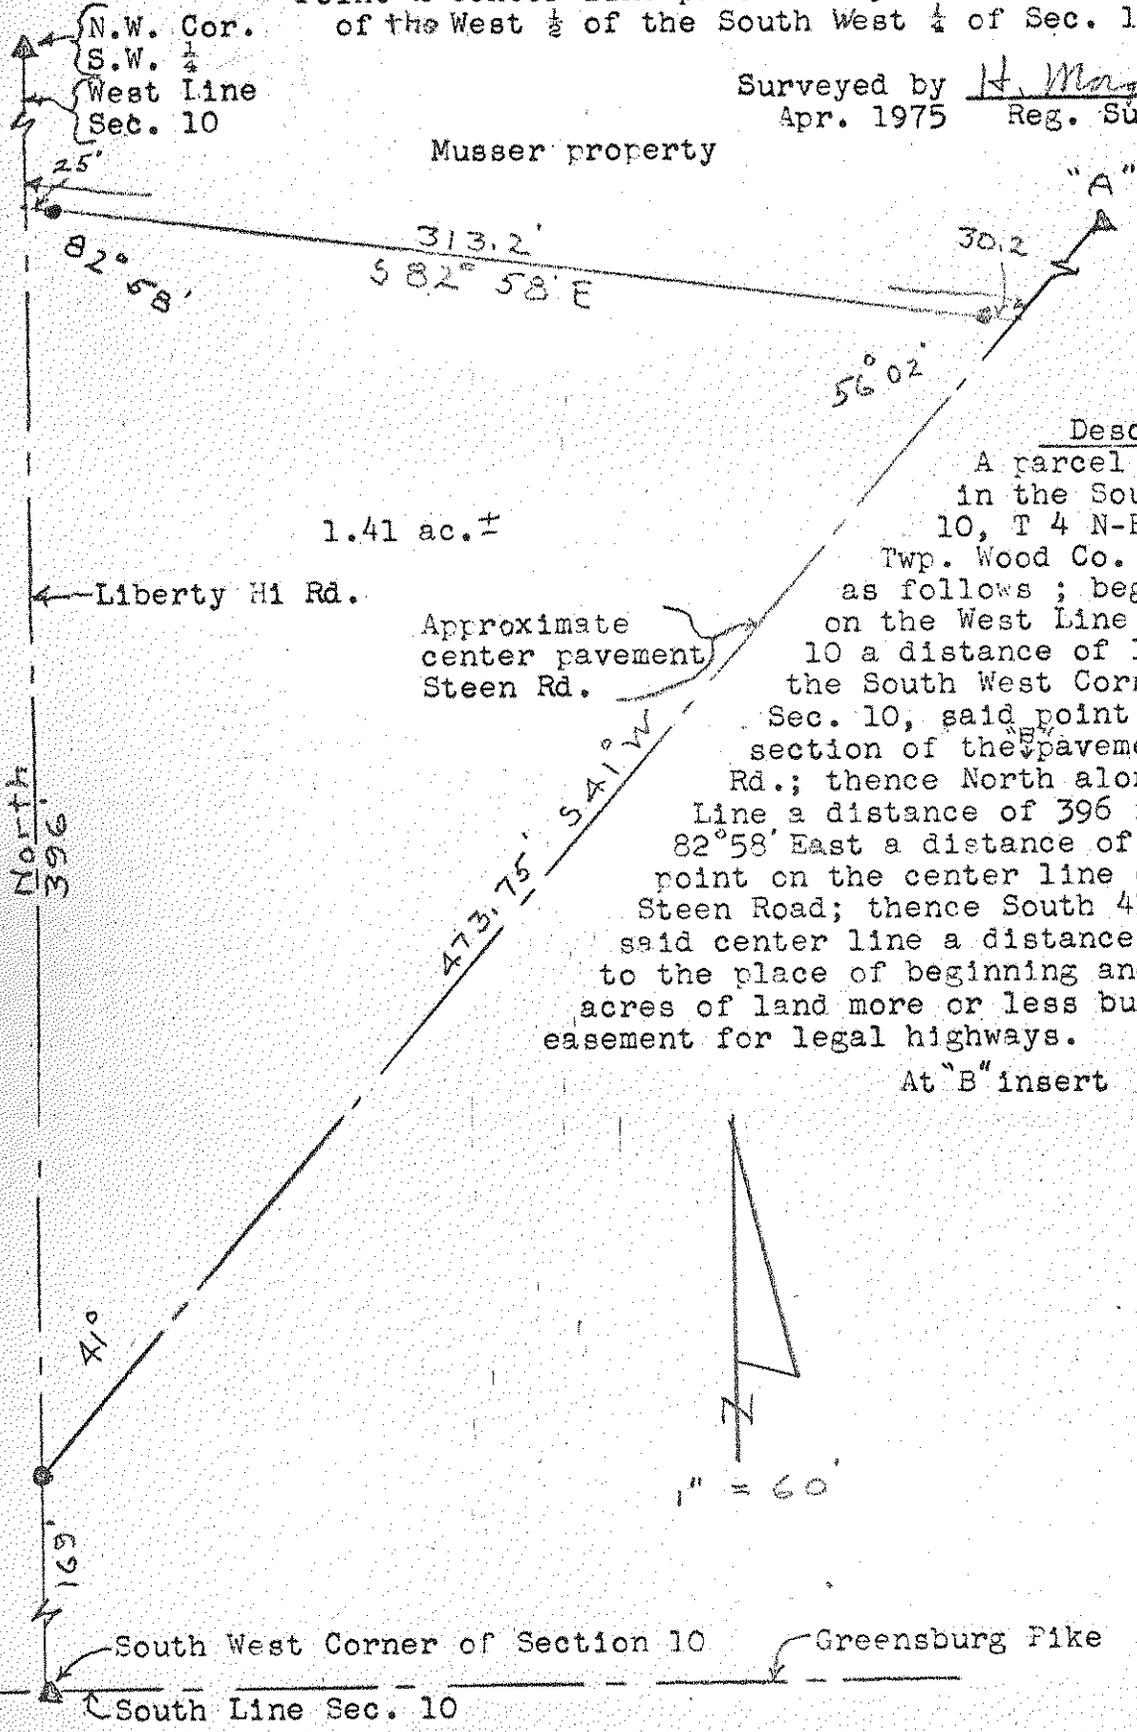

Description

A parcel of land located in the South West 1/4 of Sec. 10, T 4 N-R 10 E, Liberty Twp. Wood Co. Ohio and described as follows; beginning at a point on the West Line of the said Sec. 10 a distance of 169 feet north of the South West Corner of the said Sec. 10, said point being the intersection of the pavement of the Steen Rd.; thence North along the said West Line a distance of 396 feet; thence South 82° 58' East a distance of 313.2 feet to a point on the center line of pavement of the Steen Road; thence South 41° West along the said center line a distance of 473.75 feet to the place of beginning and containing 1.41 acres of land more or less but subject to easement for legal highways.

At "B" insert center line of the

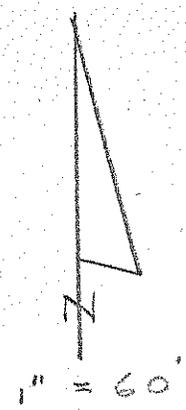

South West Corner of Section 10
South Line Sec. 10
Greensburg Pike

362
LIBERTY