
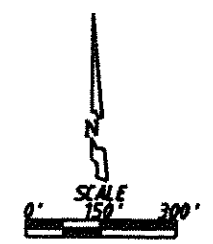


Liberty
A
293

SURVEY FOR: SUSAN J. RAGAN

NE 1/4, SEC. 11
T-4-N, R-10-E
LIBERTY TWP., WOOD CO., OHIO

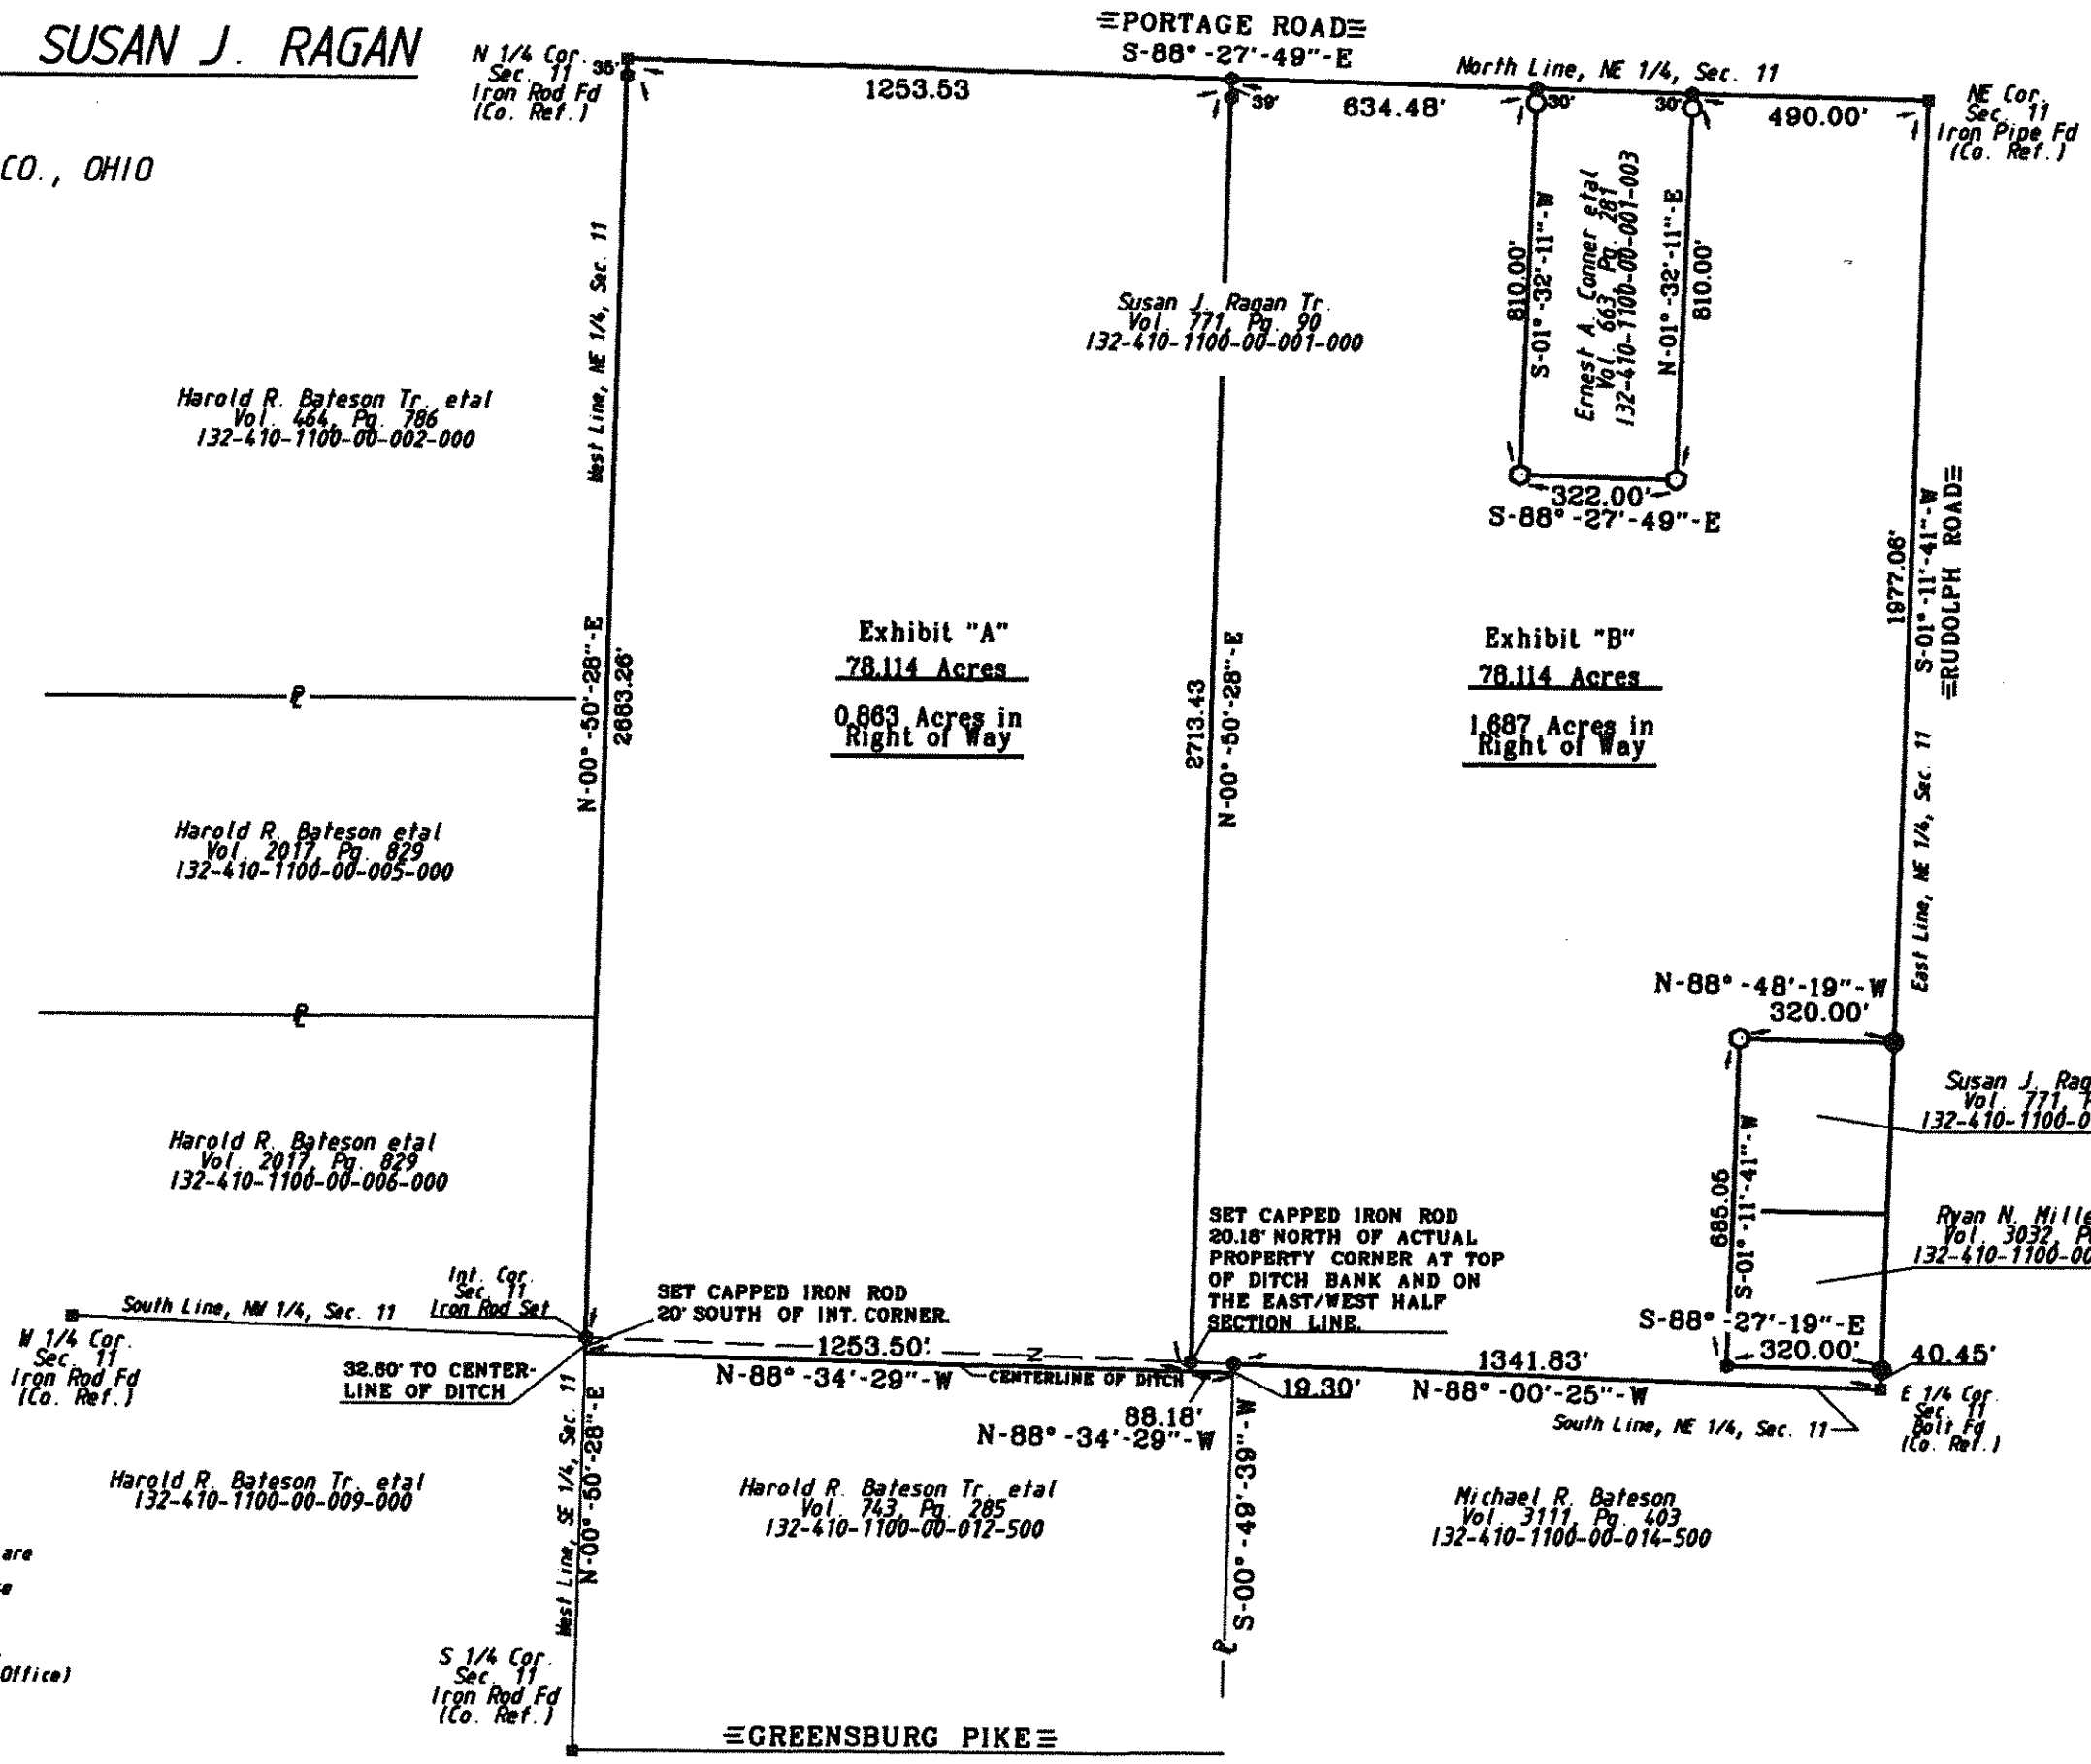

- LEGEND**
- = Capped 5/8 Inch Iron Rod Set
 - = P.K. Nail Set
 - = P.K. Nail Found
 - = Iron Rod Fd.

The bearings referred to herein are based upon an assumed meridian and are used only for the purpose of angular measurement.

(60' Record Right of Way for Portage Road and 40' for Rudolph Road as per Wood Co. Engineer's Office)

I HEREBY CERTIFY THIS SURVEY TO BE CORRECT AND TRUE TO THE BEST OF MY KNOWLEDGE.

Michael D. Barnhise
MICHAEL D. BARNHISEL
REG. SURVEYOR #S-7678
JUNE 02, 2012.



Liberty
A
293