


SURVEY FOR: MICHAEL BATESON

SE. 1/4, SECTION 20
T-4-N, R-10-E
LIBERTY TOWNSHIP, WOOD CO., OHIO

W. 1/4 COR.
SEC. 20
1" PIPE FD.
(CO. REF.)

HAROLD R. AND HELEN B.
BATESON TRUSTEES
VOL. 2017, PAGE 829
132-411-2000-00-007-000

E 1/4 COR.
SEC. 20
MAG NAIL FD.
(CO. REF.)

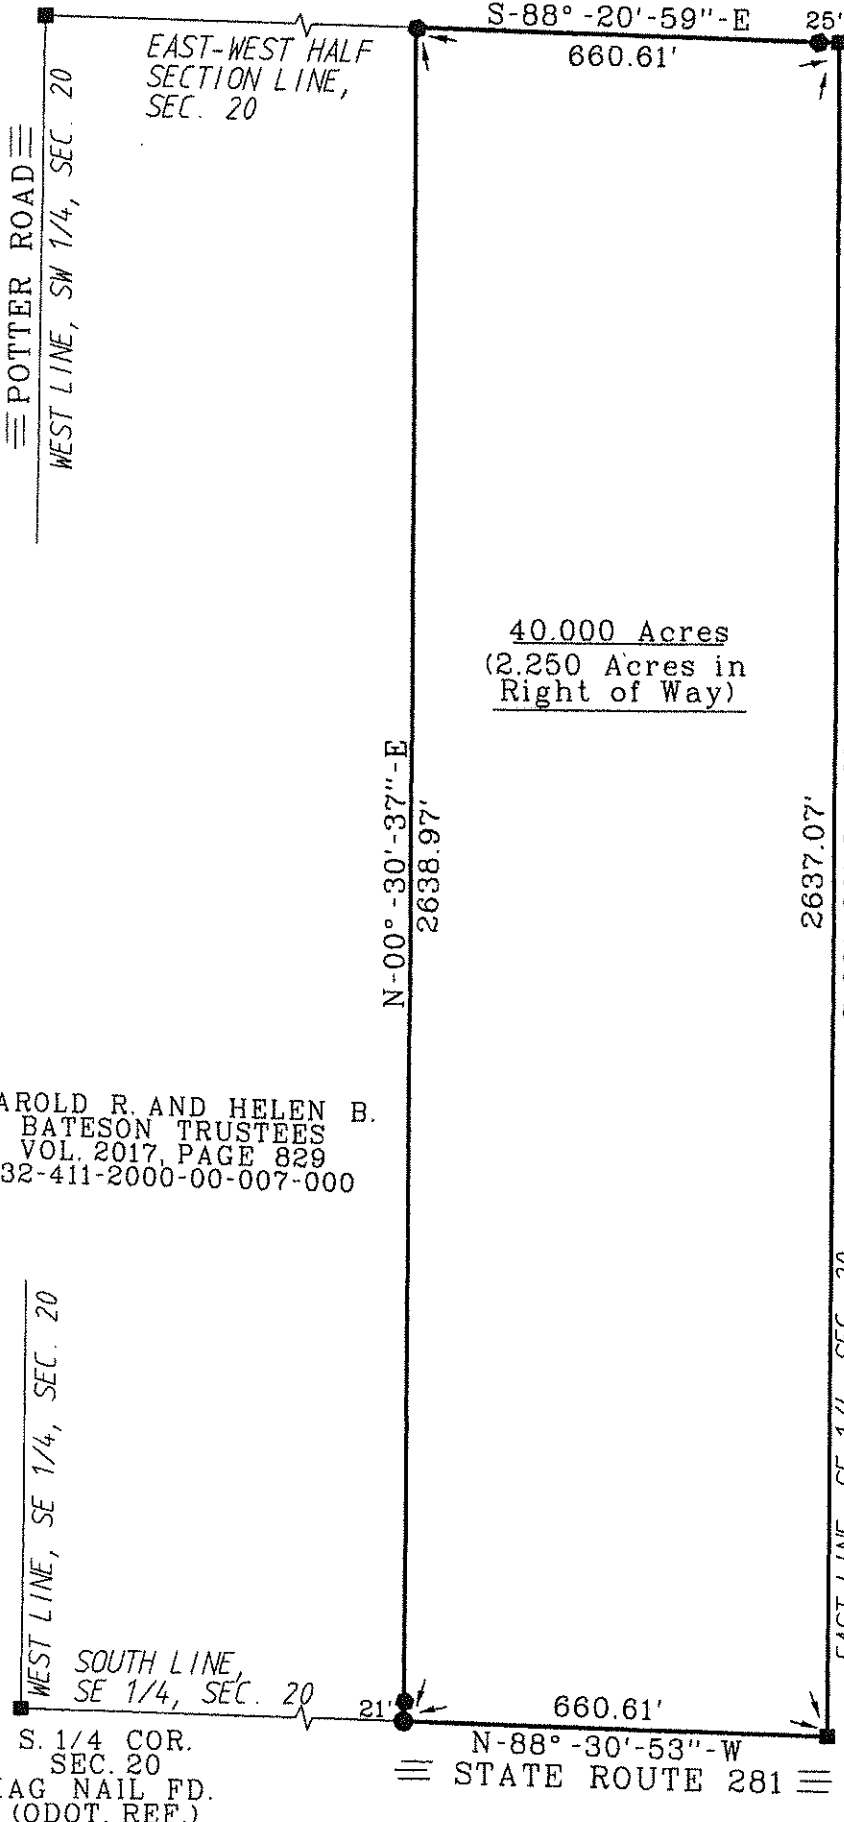


SCALE
0' 200' 400'

- LEGEND**
- - 30" CAPPED 5/8" IRON ROD SET "BARNHISEL S-7678"
 - - MAG NAIL SET

I HEREBY CERTIFY THIS SURVEY TO BE CORRECT AND TRUE TO THE BEST OF MY KNOWLEDGE.

Michael D. Barnhisel
MICHAEL D. BARNHISEL
REG. SURVEYOR #S-7678
DATE: 03-12-16

HAROLD R. AND HELEN B.
BATESON TRUSTEES
VOL. 2017, PAGE 829
132-411-2000-00-007-000

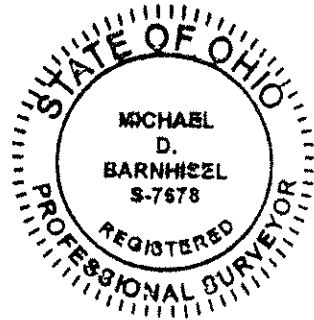

SE. COR.
SEC. 20
MAG NAIL FD.
(ODOT. REF.)

THE BEARINGS REFERRED TO HEREIN ARE BASED UPON AN ASSUMED MERIDIAN AND ARE USED ONLY FOR THE PURPOSE OF ANGULAR MEASUREMENT.

(60' RECORD RIGHT OF WAY AS PER WOOD COUNTY ENGINEER'S OFFICE.)

6/24/16
B
324

6/24/16
B
324