


352
LIBERTY

SURVEY

in
S.E. 1/4, Sec. 23, T 4 N-R 10 E, Liberty Twp.
Wood Co. O.
Tom Patton-Grantee

Control points shown thus \triangle
Iron pipe set at points shown thus \odot

Surveyed by H. Magan
June 1972 Reg. Sur. 890

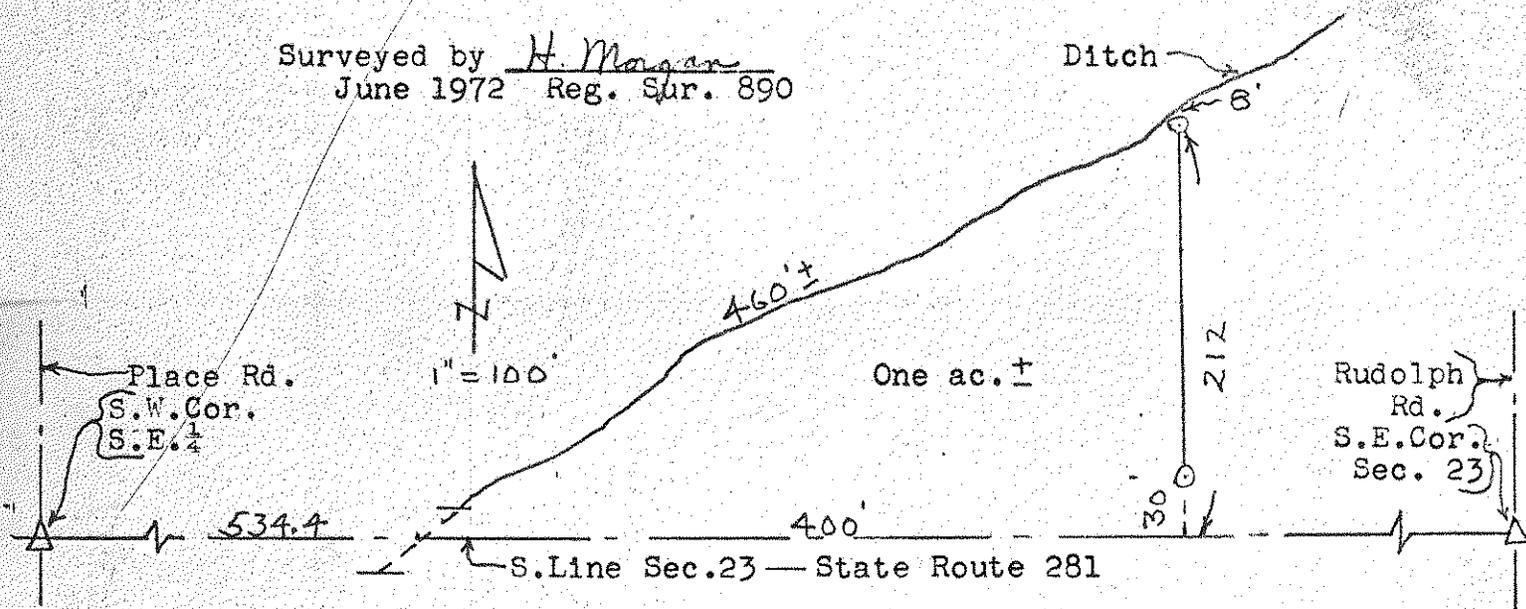

Description of parcel being conveyed.

A parcel of land located in the South East 1/4 of Section 23, T 4 N-R 10 E, Liberty Township, Wood County Ohio and described as follows; beginning at a point on the South Line of the said Section 23 at the intersection with a culvert running north easterly, said point being a distance of 534.4 feet east of the South West Corner of the said South East 1/4; thence continuing east along the said South Line a distance of 400 feet; thence north at right angles to the said South Line a distance of 220 feet to the center of an existing ditch; thence in a south westerly direction following the said center a distance of approximately 460 feet to the place of beginning and containing One acre of land more or less but subject to easement for legal highways.

352
LIBERTY