

360
LIBERTY


S U R V E Y

in

S.W. 1/4, Sec. 24, T 4 N-R 10 E, Liberty Twp.
Wood Co. O.

Control points found at points shown thus ▲
Iron pipe set at points shown thus ●

Surveyed by H. Morgan
March 1973 Reg. Sur. 890

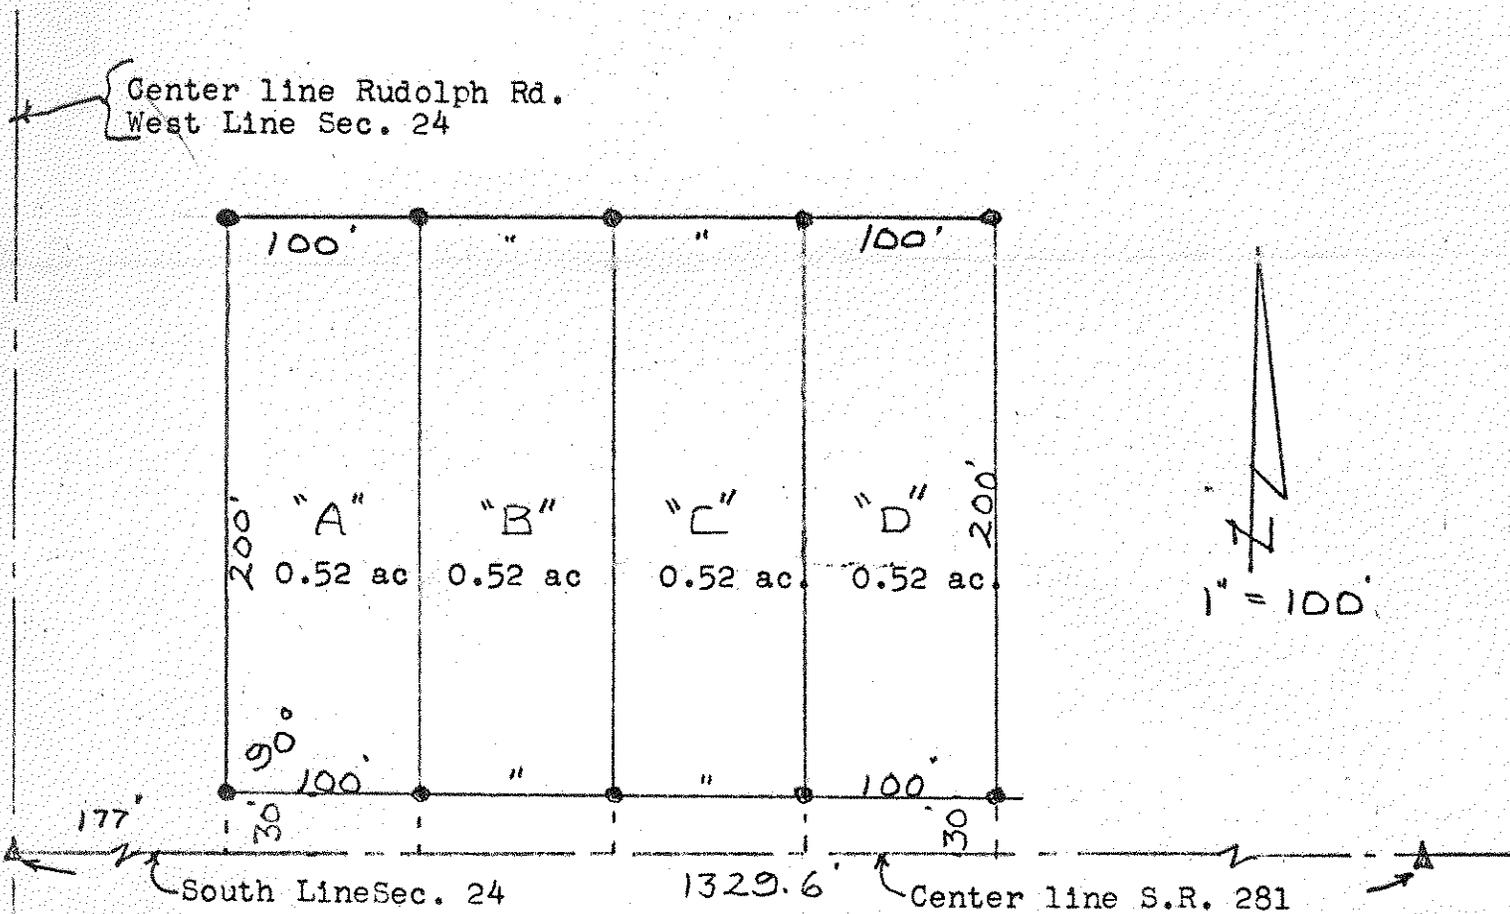

"A" A parcel of land located in the South West 1/4 of Section 24, T 4 N-R 10 E, Liberty Twp. Wood County, Ohio and described as follows; beginning at a point on the South Line of the said Sec. 24 a distance of 177 feet east of the South West Corner of the said Sec. 24; thence continuing east along the said South line a distance of 100 feet; thence north at right angles to the said South line a distance of 230 feet; thence west parallel to the said South Line a distance of 100 feet; thence south at right angles to the said South Line a distance of 230 feet to the place of beginning and containing 0.52 acres of land more or less but subject to easement for legal highways.

Descriptions for Parcels B, C, D are the same as A except for distance east of the South West Corner.

360
LIBERTY