

PLAT OF SURVEY

for

SARGENT ASSOCIATES, INC.

PART OF THE EAST $\frac{1}{2}$ OF THE SOUTHWEST $\frac{1}{4}$, SECTION 24, TOWN 1, U.S.R.

MIDDLETON TOWNSHIP


WOOD COUNTY

OHIO

September 4, 1984

Scale: 1" = 30'

Sur.No. 1140-84

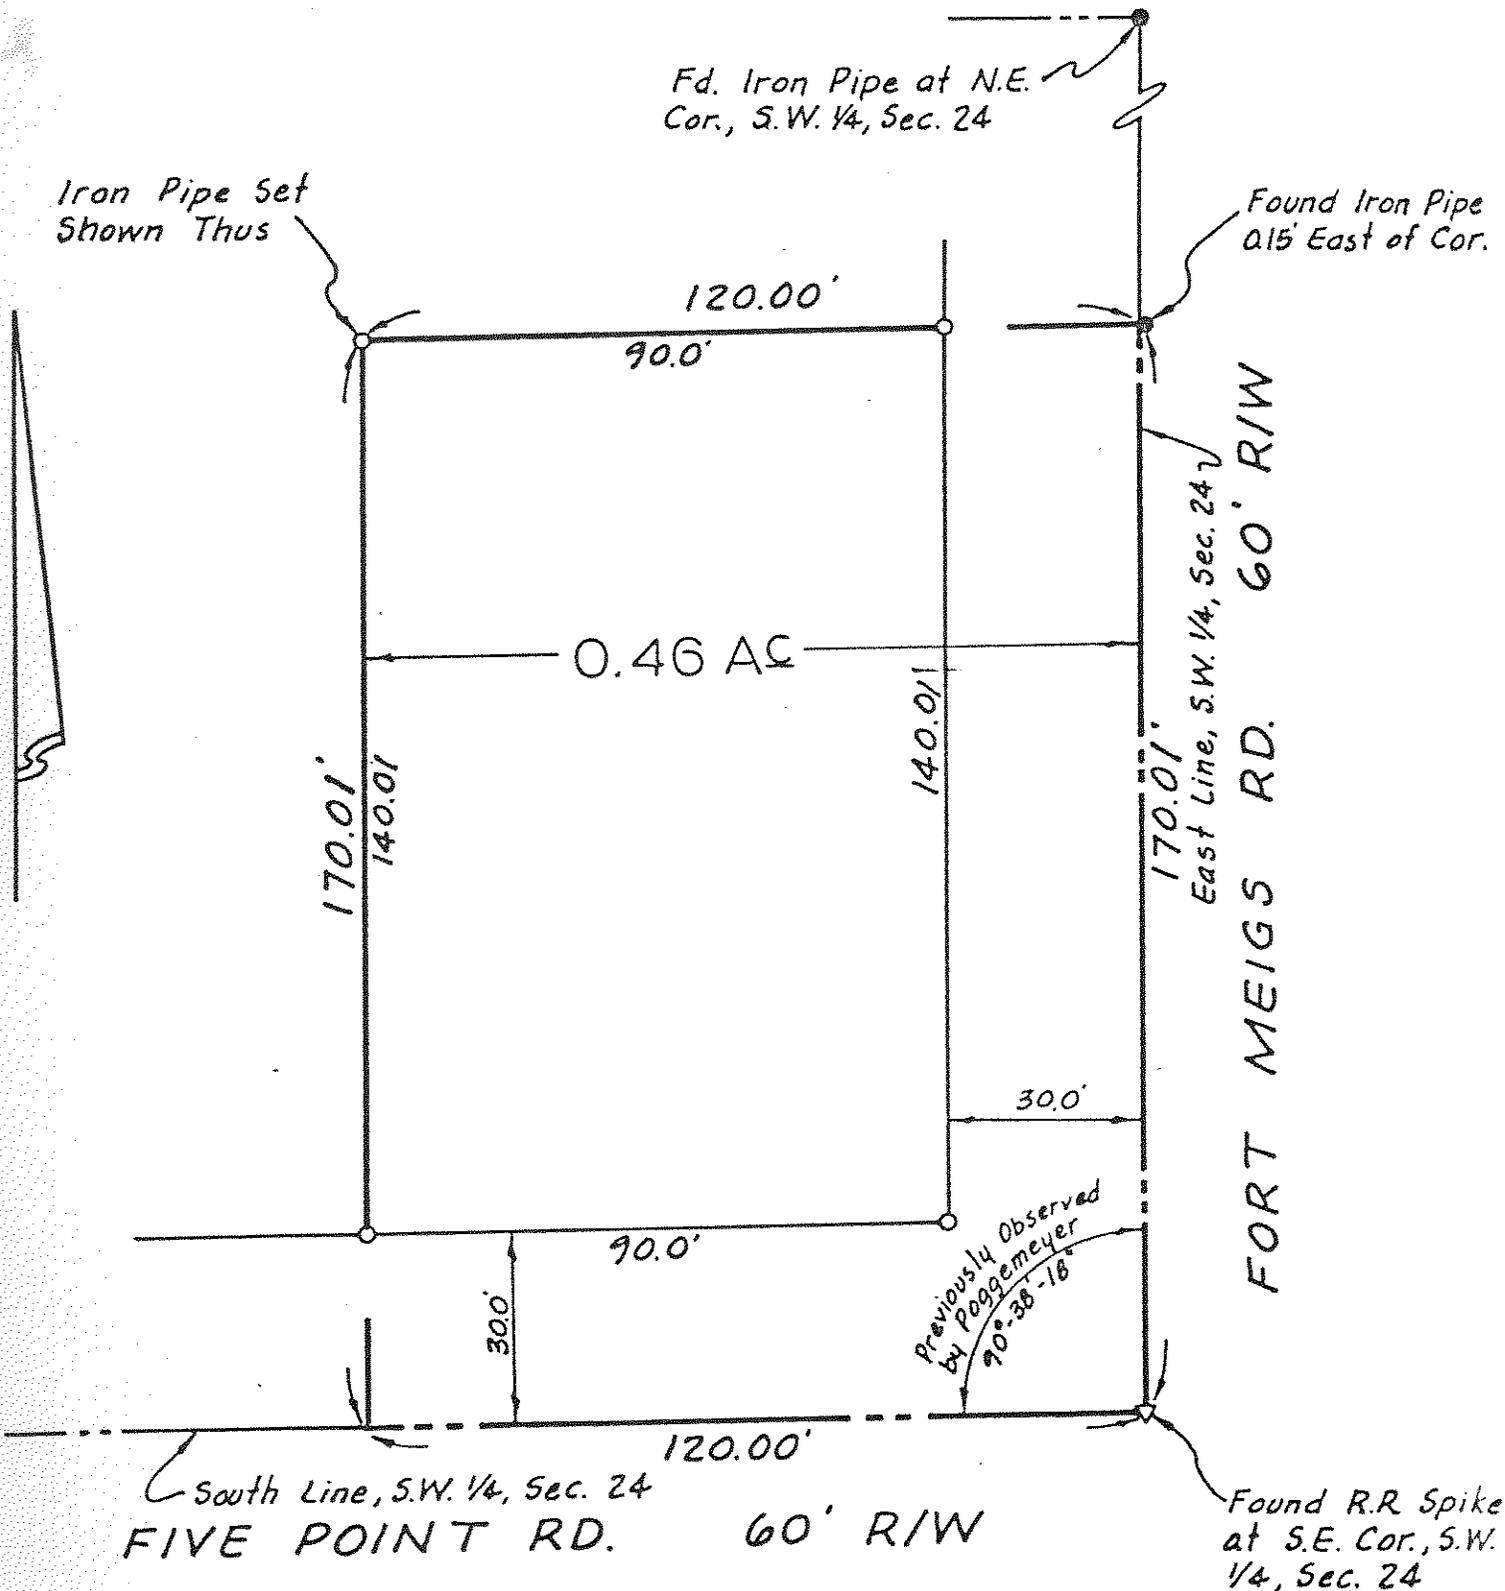

G. M. BARTON SURVEY CO.

By *Leonard Mason*
REGISTERED SURVEYOR

We Hereby Certify to the above named that we have surveyed the above described property, as per the legal description and other information furnished us. This survey subject to all legal easements and restrictions and leases of records and of records in respective utility offices. Our liability is limited to the cost of the survey services.

655
MIDDLETON