


SURVEY FOR ARNOLD REALTY CO.

PARCEL "K"

PART OF RIVER TRACT 51, U.S.R., T1, MIDDLETON TOWNSHIP, WOOD COUNTY, OHIO

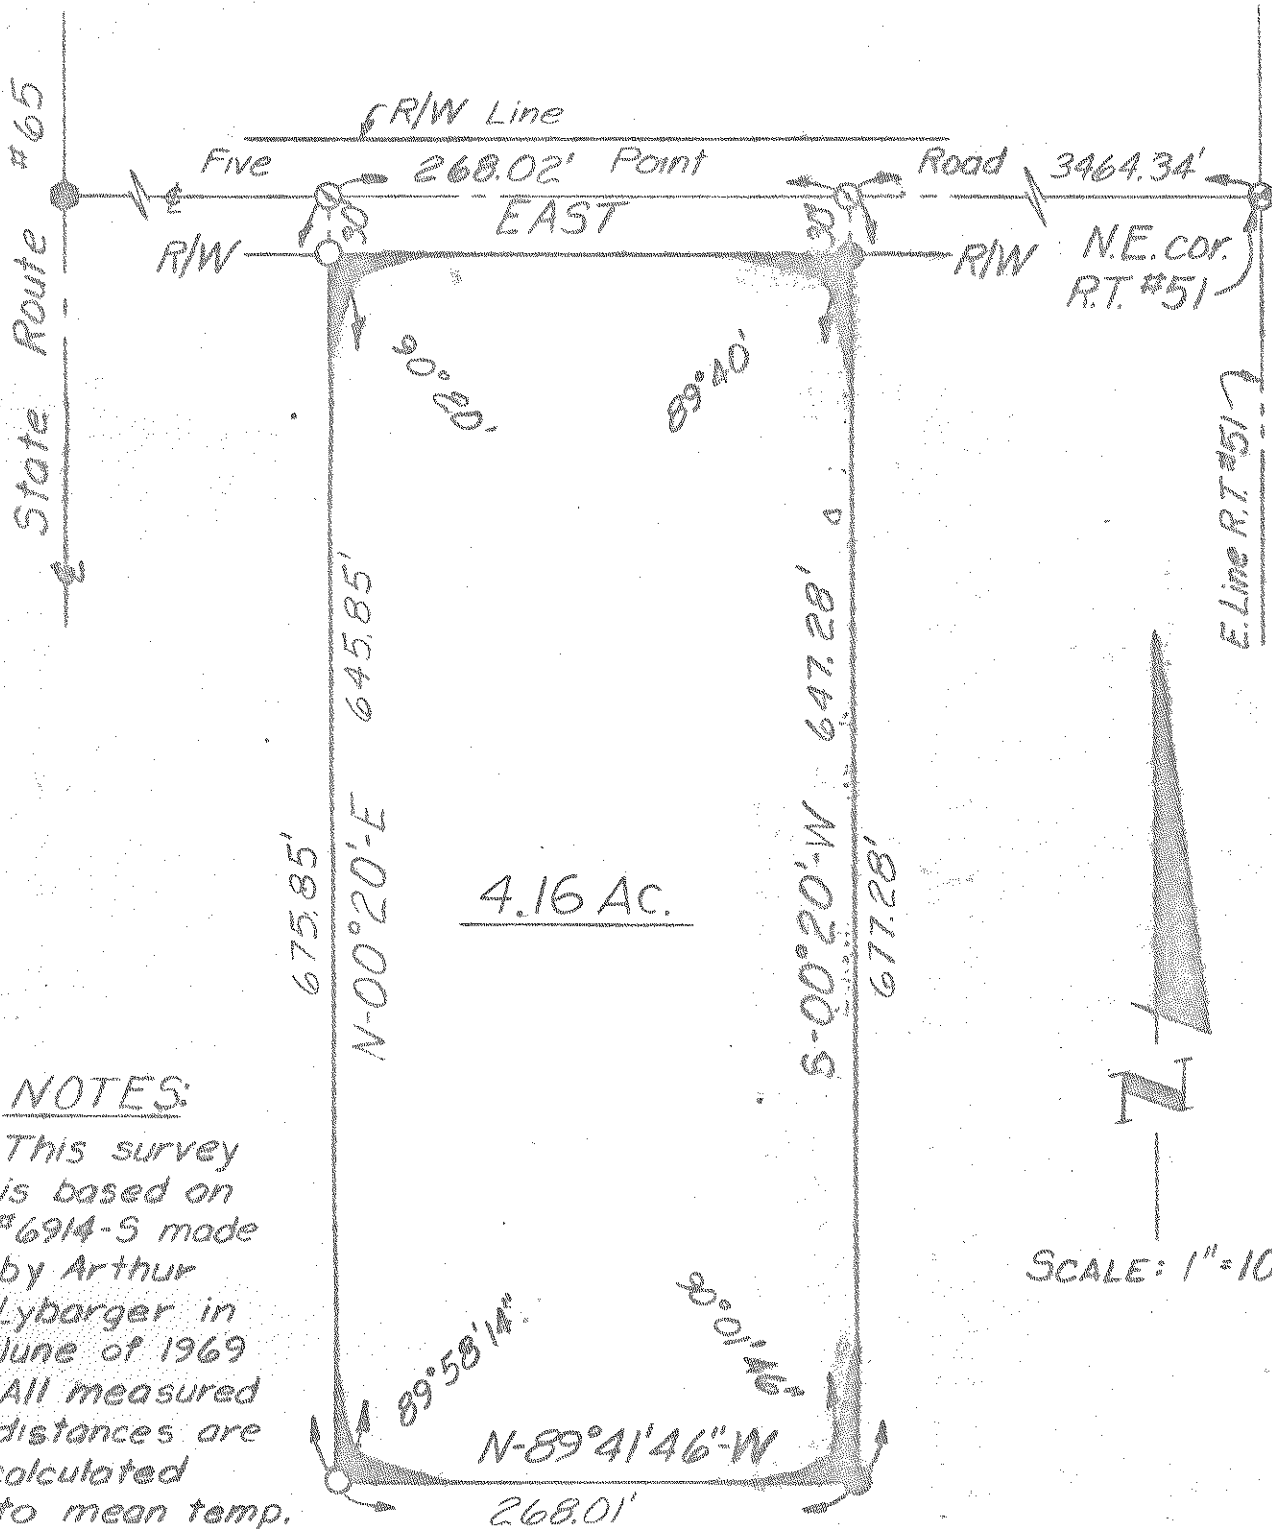

NOTES:

1. This survey is based on #6914-S made by Arthur Lybarger in June of 1969
2. All measured distances are calculated to mean temp. of 68°F.

LEGEND

- iron pin (found)
- ⊙ R.R. spike over stone (found)
- ⊙ spike & shiner (set)
- iron pipe (set)
- iron pipe (found)

SCALE: 1"=100'

We hereby certify the above described parcel was surveyed during Jan. 1979. All distances are in feet and decimals thereof.

LESTER H. FOGGEMAN, P.E., INC.
Engineers & Surveyors, Bowling Green, Ohio

Arthur O. Lybarger
Arthur O. Lybarger, P.E., Surveyor #44