


627
MIDDLETON

SURVEY FOR ARNOLD REALTY CO.

PARCEL "O"

PART OF RIVER TRACT 51, USR, T1, MIDDLETON
TOWNSHIP, WOOD COUNTY, OHIO

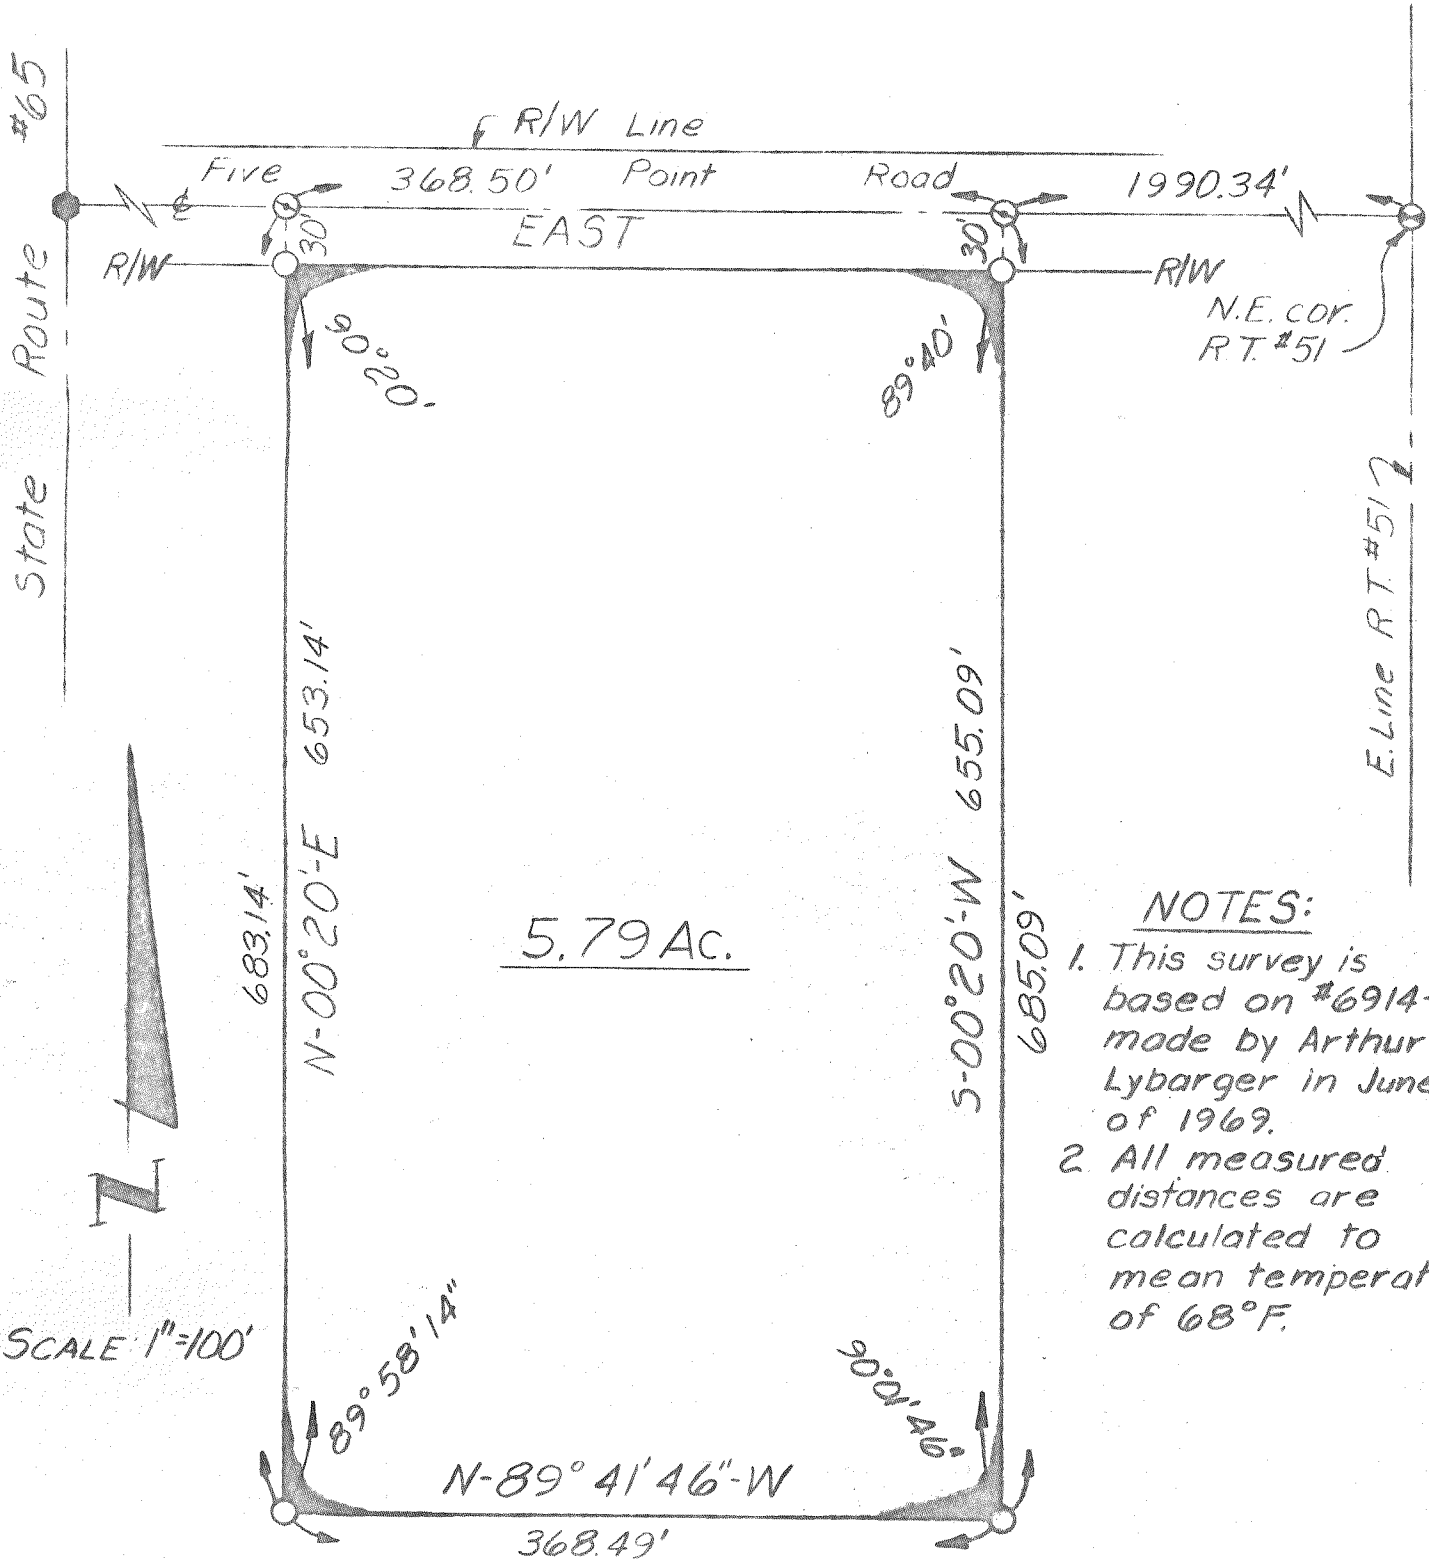

5.79 Ac.

NOTES:

1. This survey is based on #6914-S made by Arthur Lybarger in June of 1969.
2. All measured distances are calculated to mean temperature of 68°F.

SCALE 1"=100'

LEGEND

- iron pin (found)
- ⊙ R.R. spike over stone (found)
- ⊙ spike & shiner (set)
- iron pipe (set)

We hereby certify the above described parcel was surveyed during Jan 1979. All distances are in feet and decimals thereof.

LESTER M. FOGGEMEYER, P.E., INC.
Engineers & Surveyors, Bowling Green, Ohio

Arthur O. Lybarger
Arthur O. Lybarger — Reg. Surveyor

7327-S

627
MIDDLETON